



VARIATIONS TO TYPICAL EXIST - SEE OVERALL FLOOR PLAN

NOT FOR INSTALLATION

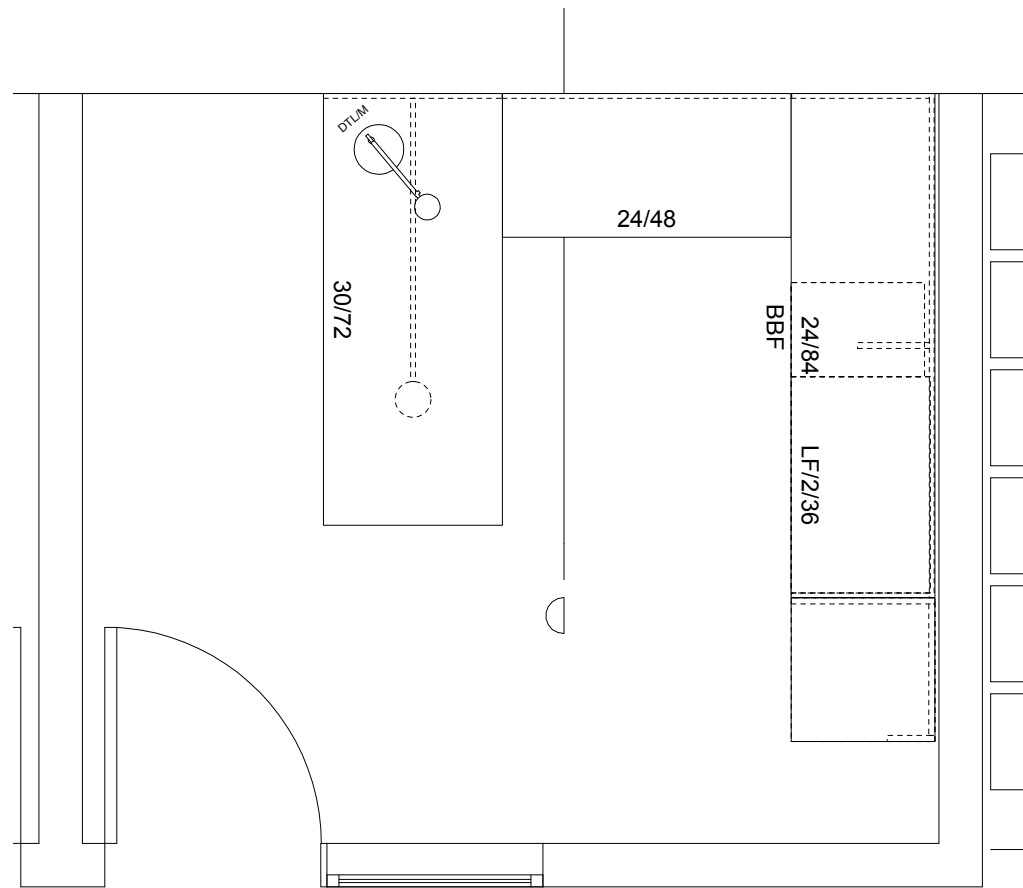


Scale: 3/8" = 1'

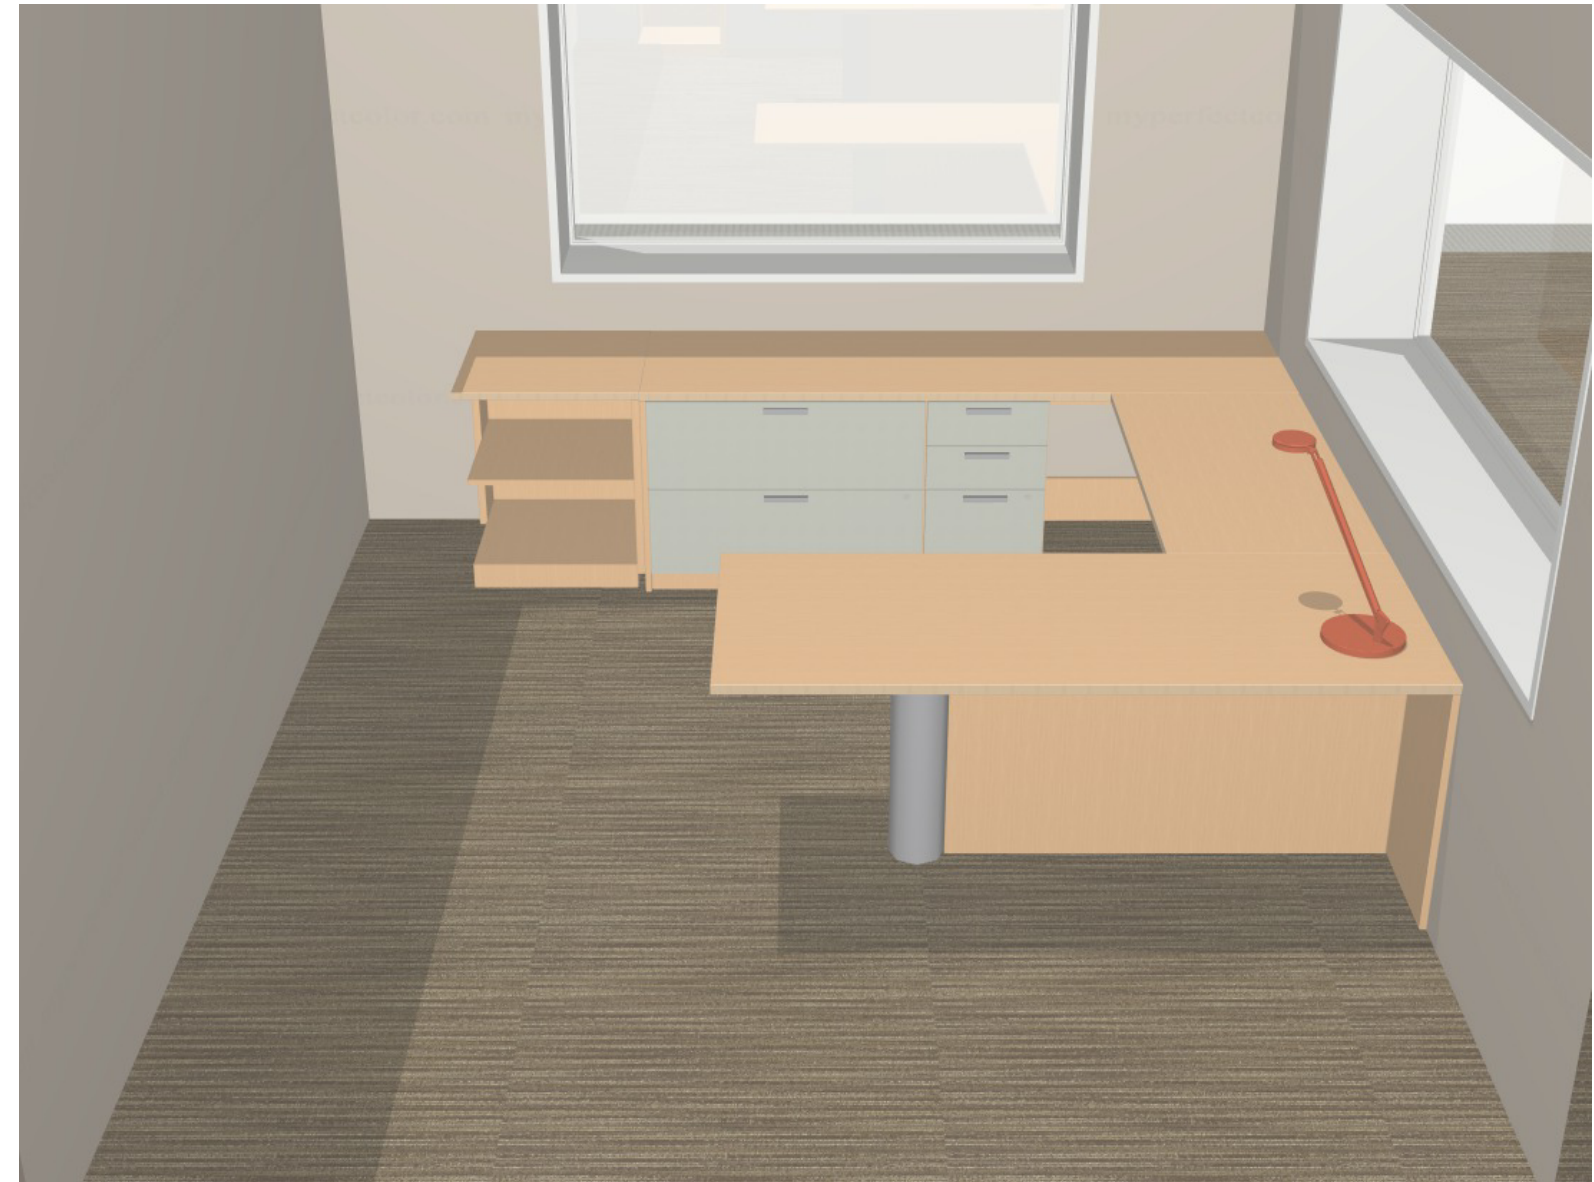

VARIATIONS TO TYPICAL EXIST - SEE OVERALL FLOOR PLAN

NOT FOR INSTALLATION

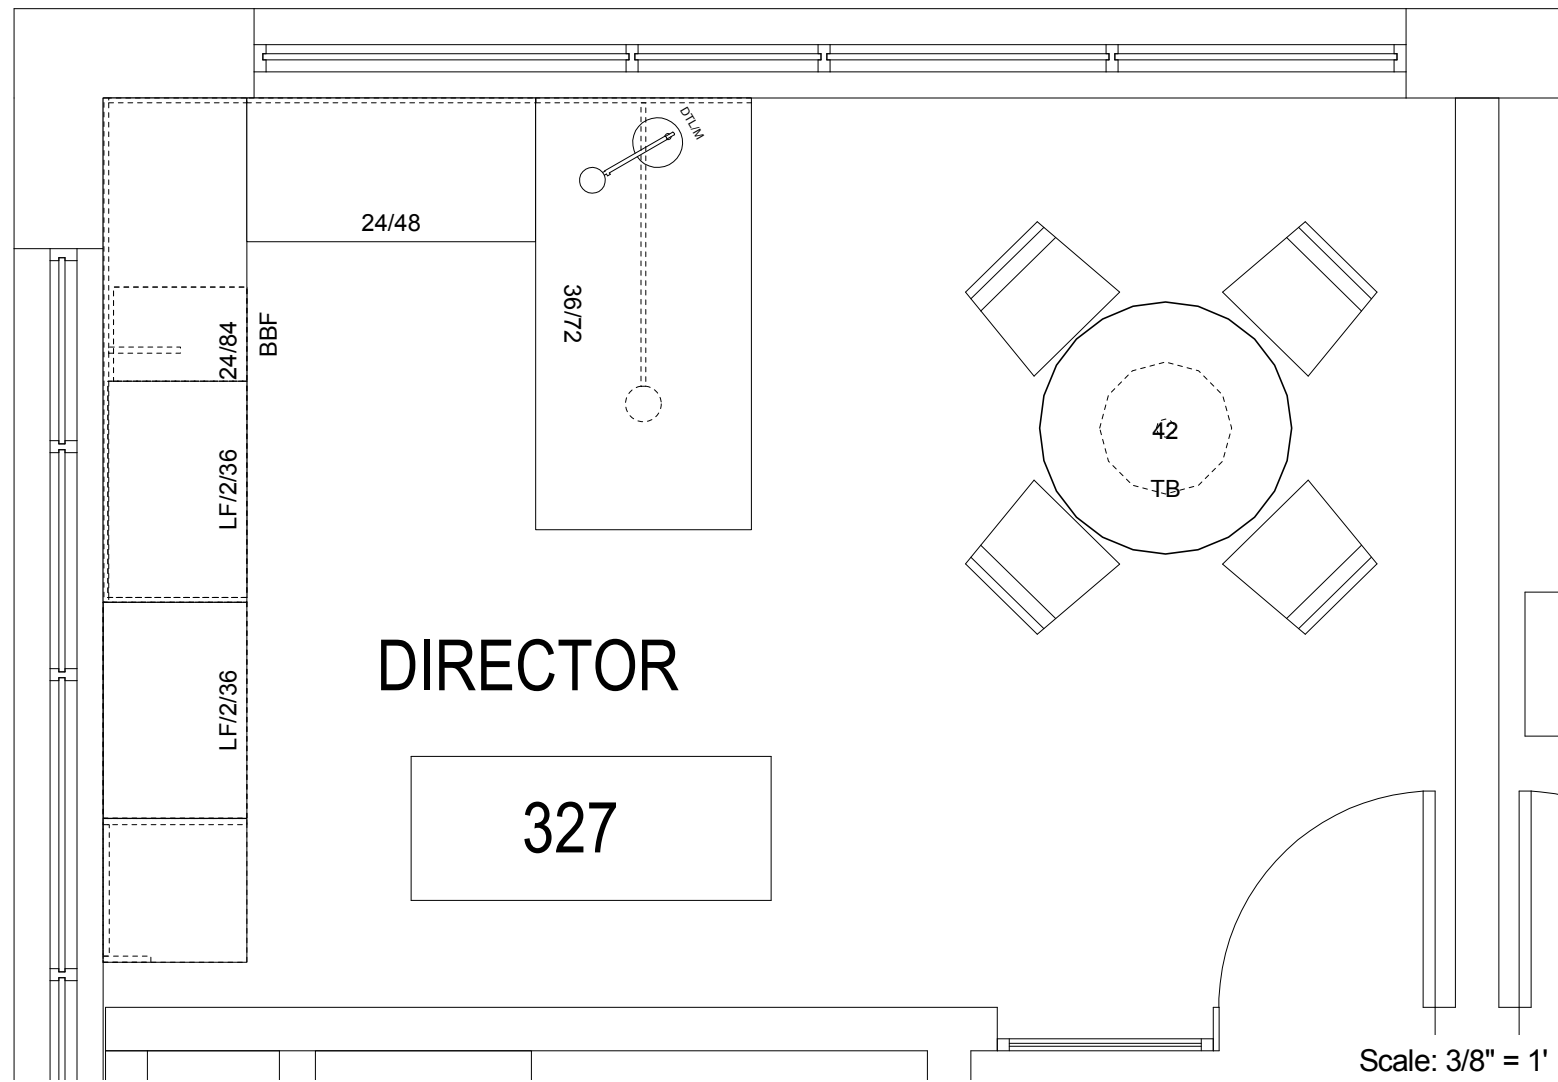

Scale: 3/8" = 1'

NOT FOR INSTALLATION

THIS PAGE LEFT INTENTIONALLY BLANK