



THIS DRAWING IS THE PROPERTY OF THE ARCHITECT AND WILL NOT BE REPRODUCED OR USED WITHOUT THE ARCHITECT'S PERMISSION

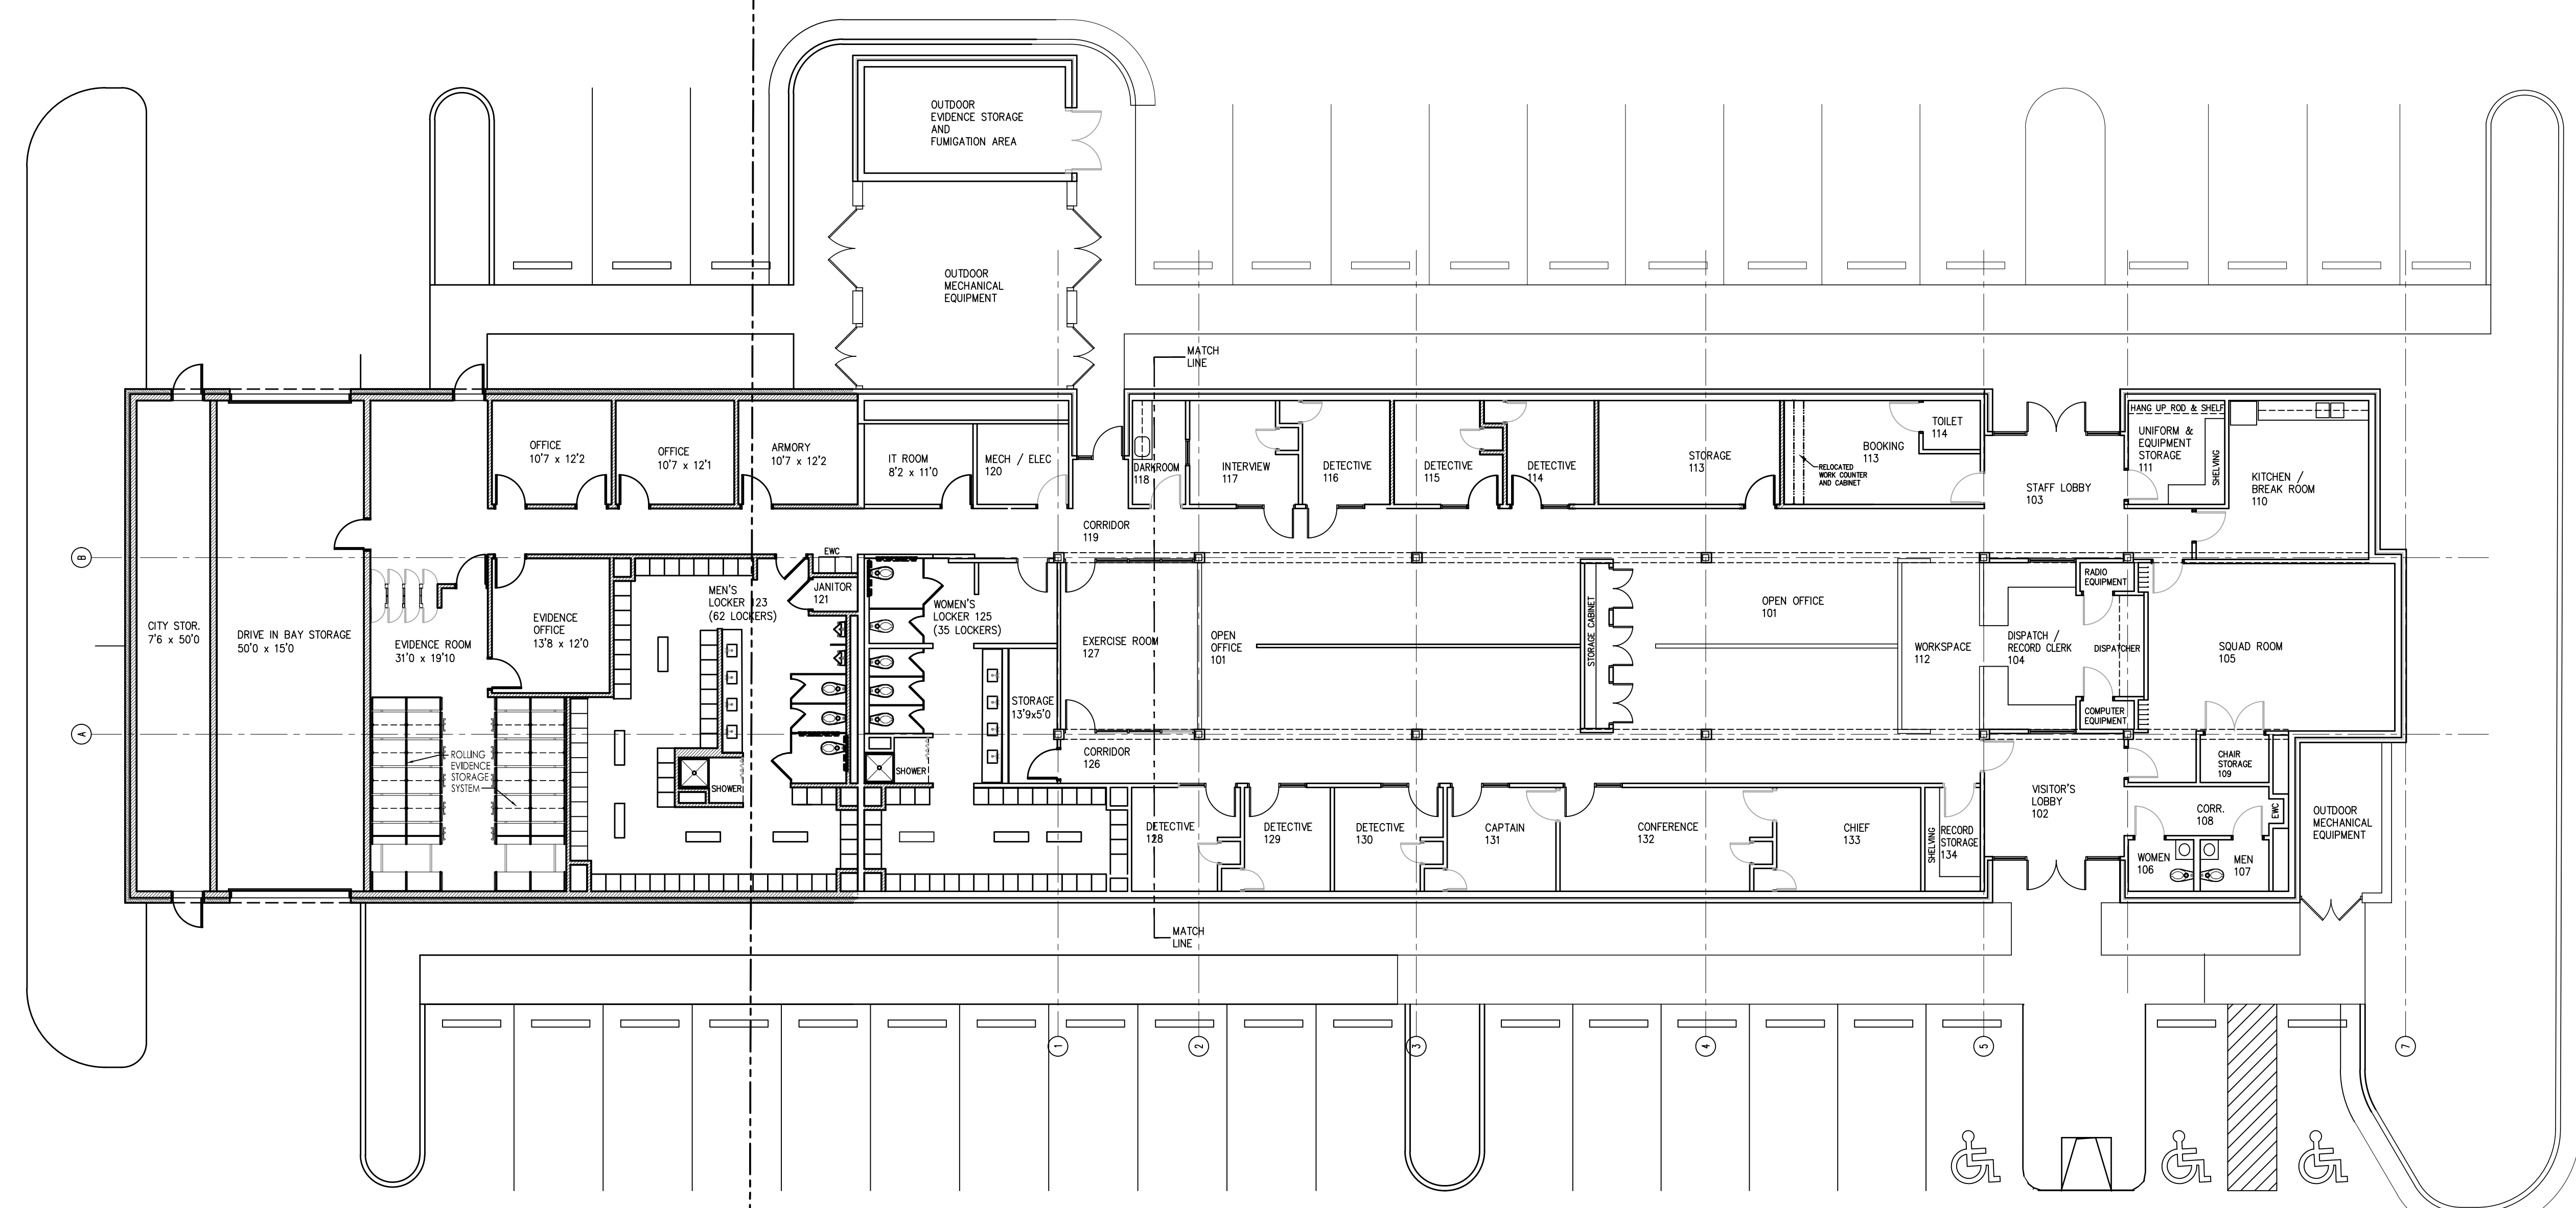

Architecture | Branding | Interiors  
3005 Carrington Mill Blvd.  
Suite 150, Morrisville, NC 27560  
www.designlinestudios.com  
919.604.0275

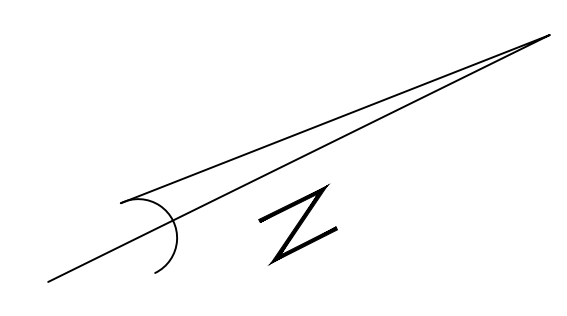

**1 CONCEPT ARCHITECTURAL SITE PLAN**  
AS1 SCALE: 1" = 10'-0"

PROJECT: **SMITHFIELD POLICE DEPT.**  
ADDITION and RENOVATION  
101 S. FIFTH STREET  
SMITHFIELD, NORTH CAROLINA 25677  
DRAWING: ARCHITECTURAL SITE PLAN

Revisions	
REVISION DATE	
PROJECT DATE	PROJECT DATE
Drawn By	ODK
Checked By	BLS
Sheet No.	AS1