


JACKSON COUNTY BOCC

BID PLANS

INDIAN SPRINGS SUBDIVISION
SEMINOLE DRIVE ROADWAY PLANS

NOVEMBER 7, 2020

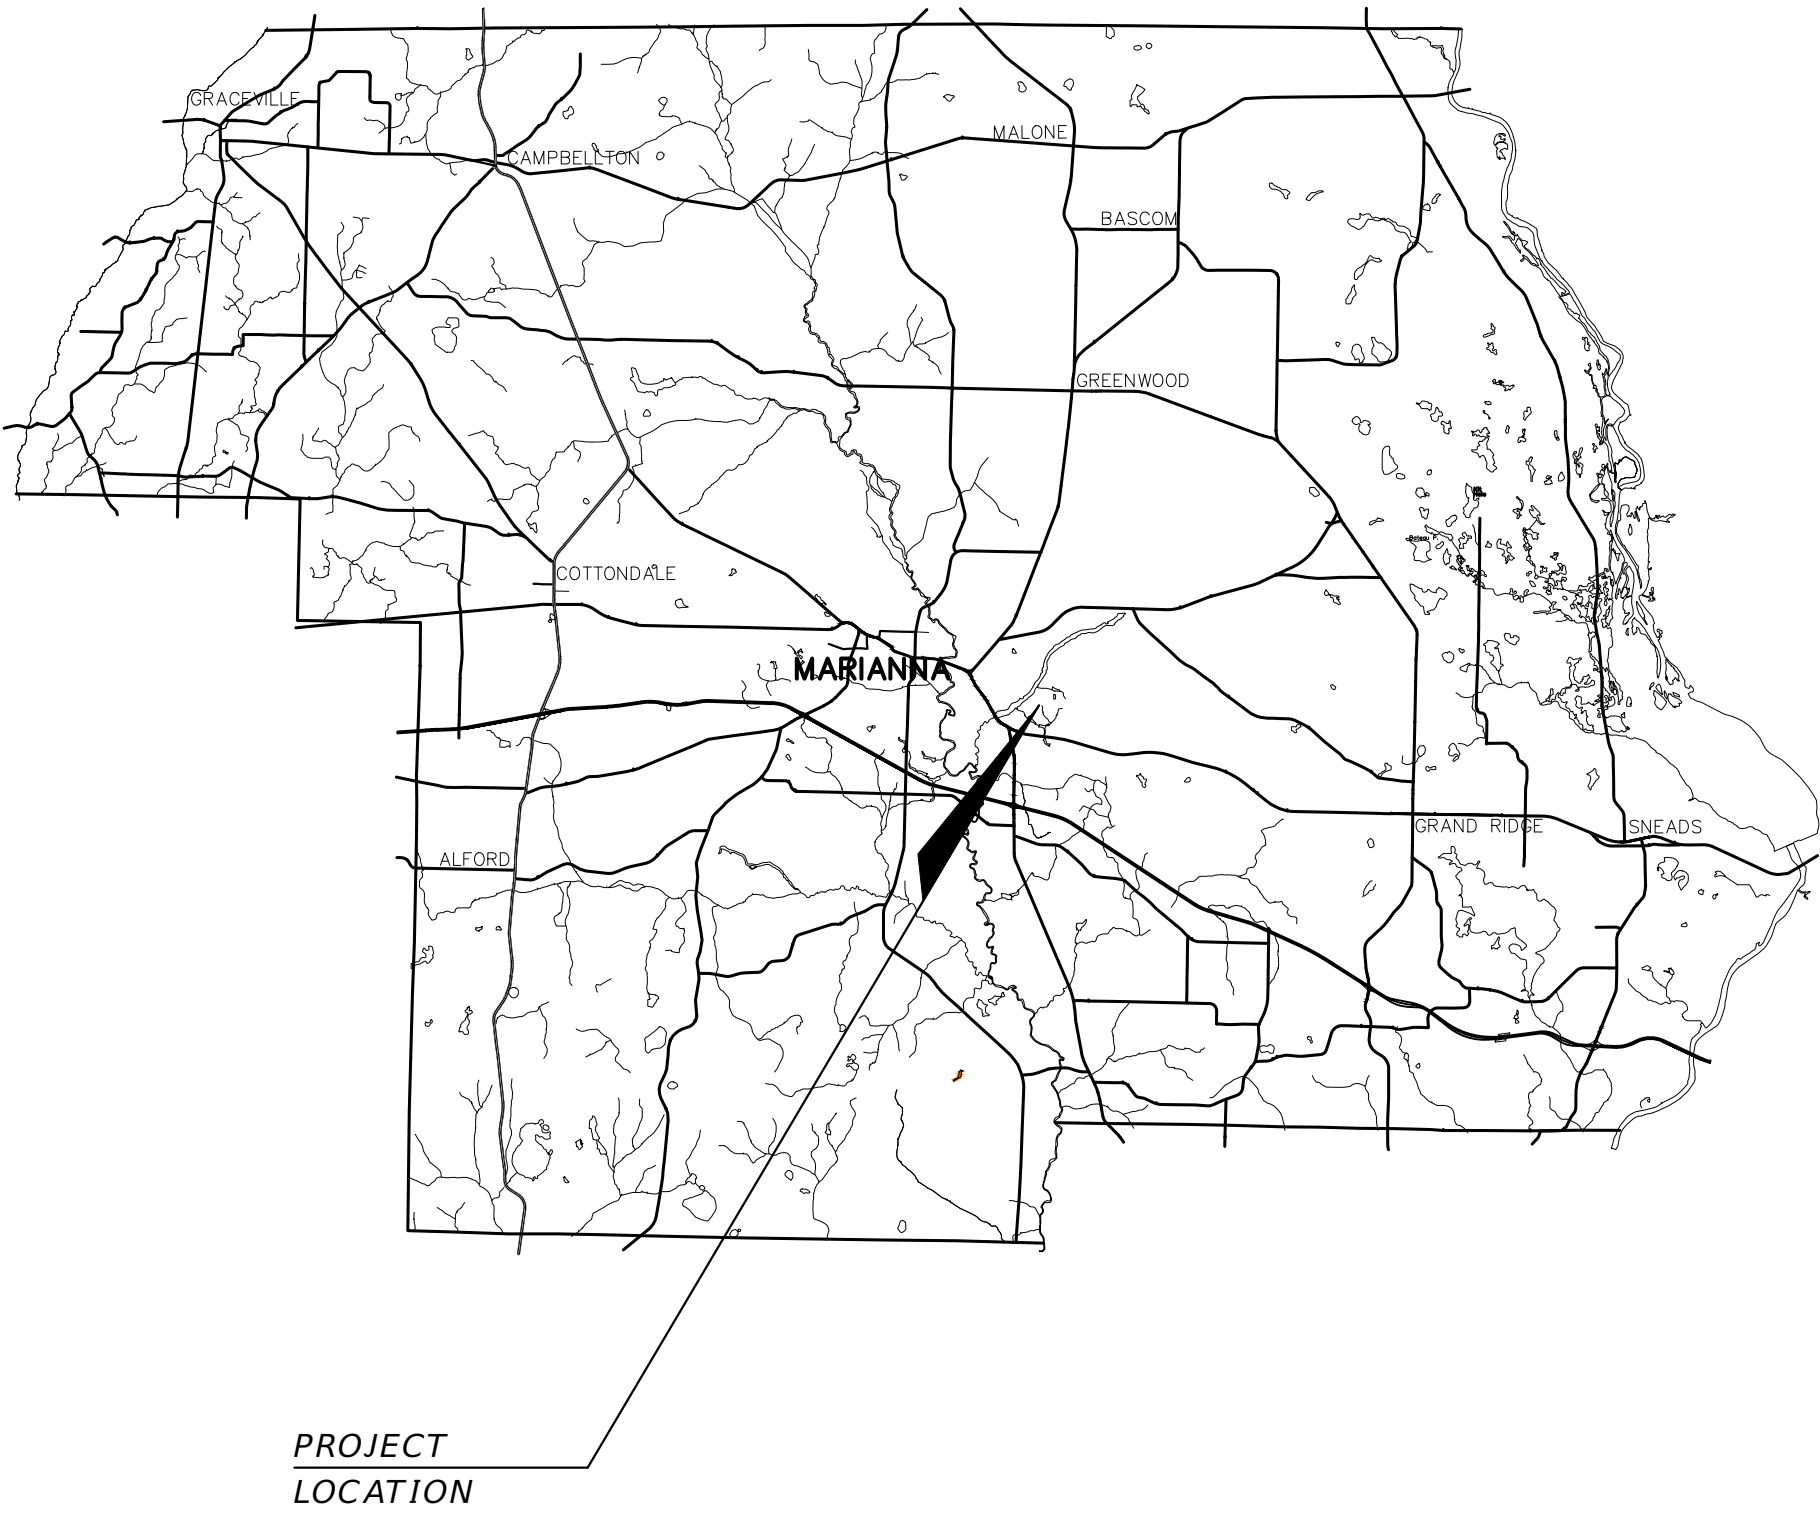

A DETAILED INDEX APPEARS ON THE
KEY SHEET OF EACH COMPONENT

INDEX OF SEMINOLE DRIVE ROADWAY PLANS

SHEET NO.	SHEET DESCRIPTION
1R	KEY SHEET
2R	EXISTING CONDITIONS
3R	SITE PLAN
4R	UNDERDRAIN ELEVATION
5R	DETAILS AND SUMMARY OF QUANTITIES

PLANS PREPARED BY:



ALDAY-HOWELL
ENGINEERING, INC.

3017 HIGHWAY 71 NORTH
MARIANNA, FLORIDA 32446

PHONE: (850) 526-2040
E-MAIL : info@aldayhowell.com
FLORIDA CERTIFICATE OF
AUTHORIZATION. NO. 26105

NOTE: THE SCALE OF THESE PLANS MAY HAVE
CHANGED DUE TO REPRODUCTION.

GOVERNING STANDARD PLANS:

Florida Department of Transportation, FY2020-21 Standard Plans for Road
and Bridge Construction and applicable Interim Revisions (IRs).

Standard Plans for Road Construction and associated IRs are available
at the following website:
<http://www.fdot.gov/design/standardplans>

APPLICABLE IRs:

Standard Plans for Bridge Construction are included in the Structures Plans Component


GOVERNING STANDARD SPECIFICATIONS:

Florida Department of Transportation, July 2020 Standard Specifications for
Road and Bridge Construction at the following website:
<http://www.fdot.gov/programmanagement/Implemented/SpecBooks>

SHOP DRAWINGS TO BE SUBMITTED TO:

ERIC WORRELL, P.E.
ALDAY-HOWELL ENGINEERING, INC.
3017 HWY. 71 NORTH
MARIANNA, FLORIDA 32446
PHONE: (850) 526-2040

THIS DOCUMENT HAS BEEN DIGITALLY SIGNED
AND SEALED BY:

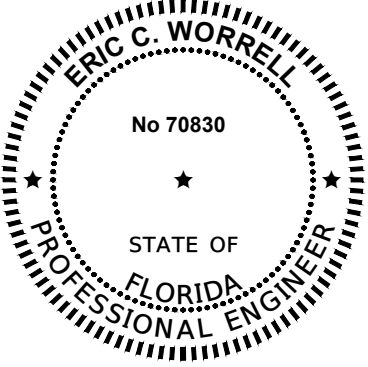

PRINTED COPIES OF THIS DOCUMENT ARE
NOT CONSIDERED SIGNED AND SEALED
AND THE SIGNATURE MUST BE VERIFIED
ON ANY ELECTRONIC COPIES

ROADWAY PLANS
ENGINEER OF RECORD:


ERIC WORRELL, P.E. NO. 70830
ALDAY-HOWELL ENGINEERING, INC.
3017 HIGHWAY 71 NORTH
MARIANNA, FLORIDA 32446
PHONE (850) 526-2040 * FAX (850) 526 4740
VENDOR NO. 20-2658248
CERTIFICATE OF AUTHORIZATION NO. 26105

FISCAL YEAR	SHEET NO.
20	1R

AHE PROJECT MANAGER: ERIC WORRELL, PE

S:\1.0 Projects\18-023 (Indian Springs Phase 11)\Drawings\IndianSprings\Utilities\KEYS\WD24.dwg 01/09/2020 09:45:40 AM

THE OFFICIAL RECORD OF THIS SHEET IS THE ELECTRONIC FILE DIGITALLY SIGNED AND SEALED UNDER RULE 61G15-23.004, F.A.C.

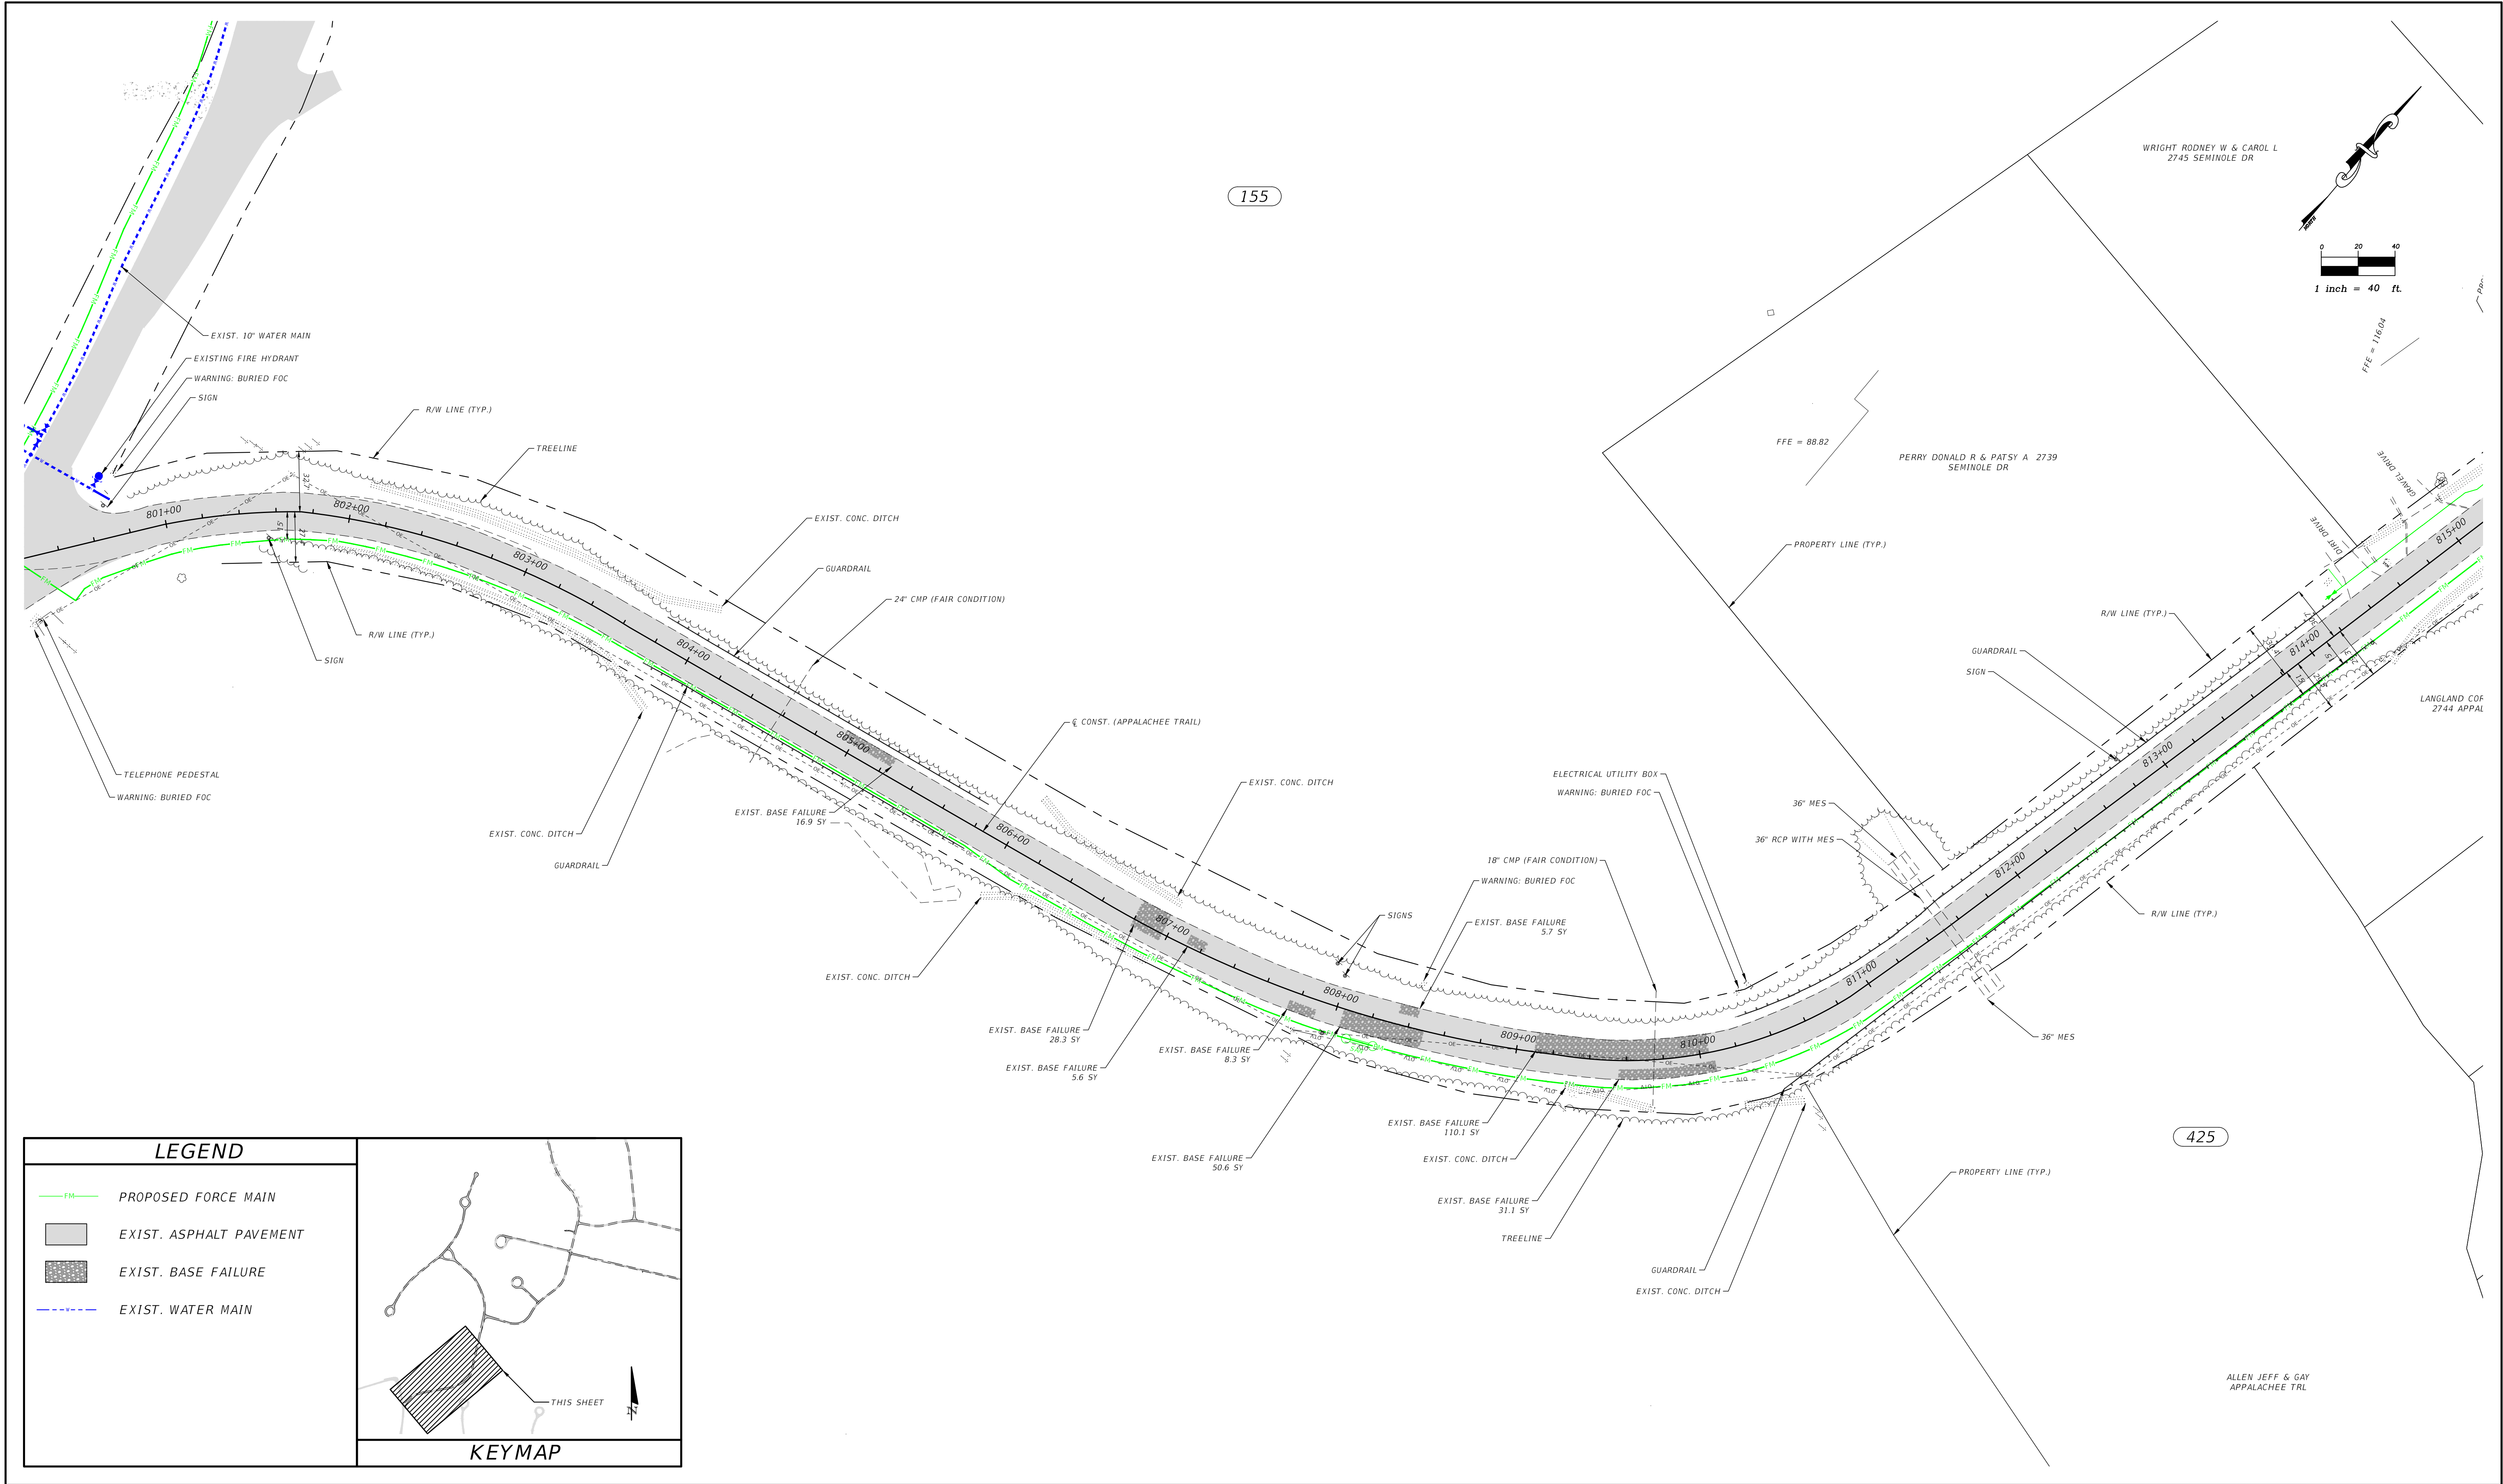

LEGEND

- FM PROPOSED FORCE MAIN
- EXIST. ASPHALT PAVEMENT
- EXIST. BASE FAILURE
- EXIST. WATER MAIN

KEYMAP

AHE ALDAY-HOWELL
ENGINEERING, INC.
5070 HWY 71 NORTH
MARIANNA, FL 32446
PHONE (850) 526-2040 • FAX (850) 526-4740
E-MAIL: info@aldayhowell.com
FLORIDA CERTIFICATE OF AUTHORIZATION NO. 26105

REVISIONS		
DESCRIPTION	INITIALS	DATE

CLIENT:
JACKSON COUNTY BOARD OF
COUNTY COMMISSIONERS

PROJECT:
SEMINOLE DRIVE
ROADWAY PLANS

SHEET TITLE:
EXISTING CONDITIONS


1" = 40'
IF THIS LINE DOES NOT
MEASURE ONE INCH IN
LENGTH, THE SCALES
ON THIS DRAWING ARE
NOT VALID.

NOT VALID UNLESS EMBOSSED

JOB NO. 18-023
DRAWN BY RGB
CHECKED BY ECW
DATE 11/7/20
SHEET 2R

S:\1.0 Projects\18-023 Indian Springs Phase 2A\Drawings\Indian Springs\WS\ULS\PLANRD_FEMA.dwg, Existed Conditions, Austin, Nov 11, 2020, 5:21:56pm

THE OFFICIAL RECORD OF THIS SHEET IS THE ELECTRONIC FILE DIGITALLY SIGNED AND SEALED UNDER RULE 61G15-23.004, F.A.C.

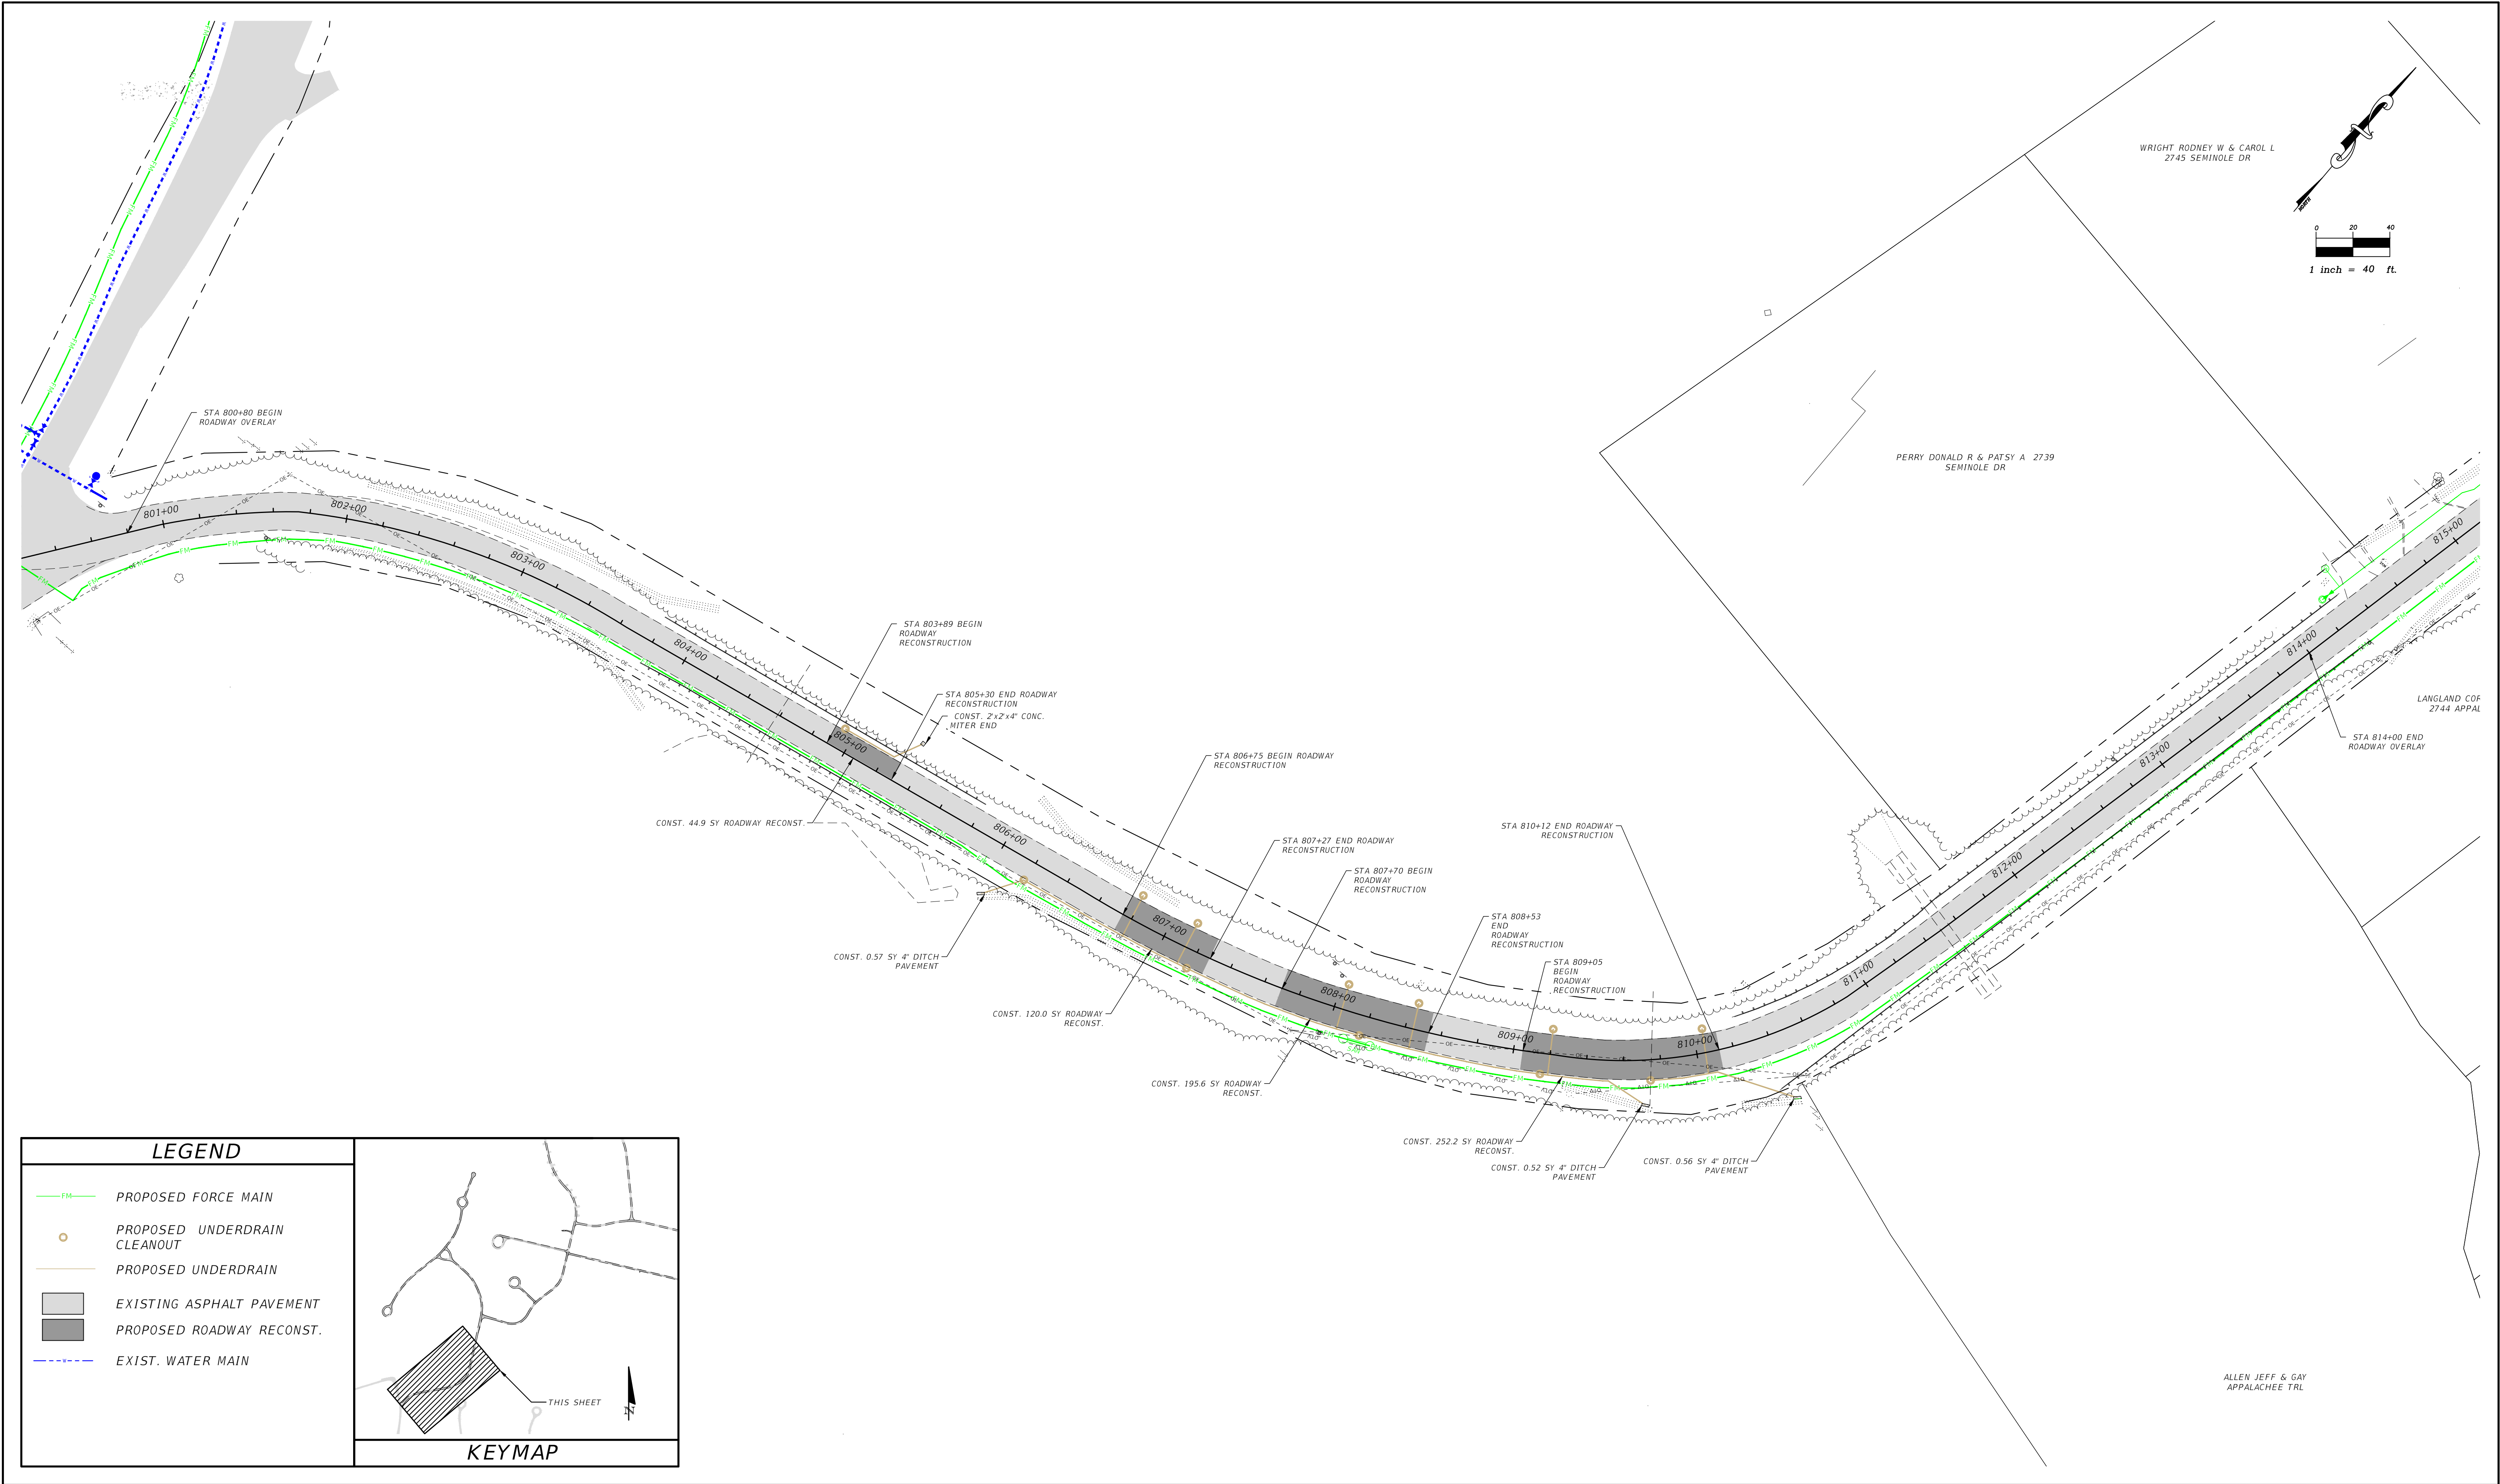

LEGEND

- FM PROPOSED FORCE MAIN
- PROPOSED UNDERDRAIN CLEANOUT
- PROPOSED UNDERDRAIN
- EXISTING ASPHALT PAVEMENT
- PROPOSED ROADWAY RECONST.
- EXIST. WATER MAIN

KEYMAP

THIS SHEET

AHE ALDAY-HOWELL
ENGINEERING, INC.

5070 HWY 71 NORTH
MARIANNA, FL 32446
PHONE (850) 526-2040 • FAX (850) 526-4740
E-MAIL: info@aldayhowell.com
FLORIDA CERTIFICATE OF AUTHORIZATION. NO. 26105

REVISIONS		
DESCRIPTION	INITIALS	DATE

CLIENT:
**JACKSON COUNTY BOARD OF
COUNTY COMMISSIONERS**

PROJECT:
**SEMINOLE DRIVE
ROADWAY PLANS**

SHEET TITLE:
SITE PLAN

1" = 40'


IF THIS LINE DOES NOT MEASURE ONE INCH IN LENGTH, THE SCALES ON THIS DRAWING ARE NOT VALID.

NOT VALID UNLESS EMBOSSED

JOB NO. 18-023
DRAWN BY RGB
CHECKED BY ECW
DATE 11/7/20
SHEET 3R

S:\1.0 Projects\18-023 Indian Springs Phase 2A\Drawings\Indian Springs\W\Site Plans\PLANRD_FEMA.dwg, Site Plan, Autwin, Nov 11, 2020 - 5:22:17pm

THE OFFICIAL RECORD OF THIS SHEET IS THE ELECTRONIC FILE DIGITALLY SIGNED AND SEALED UNDER RULE 61G15-23.004, F.A.C.

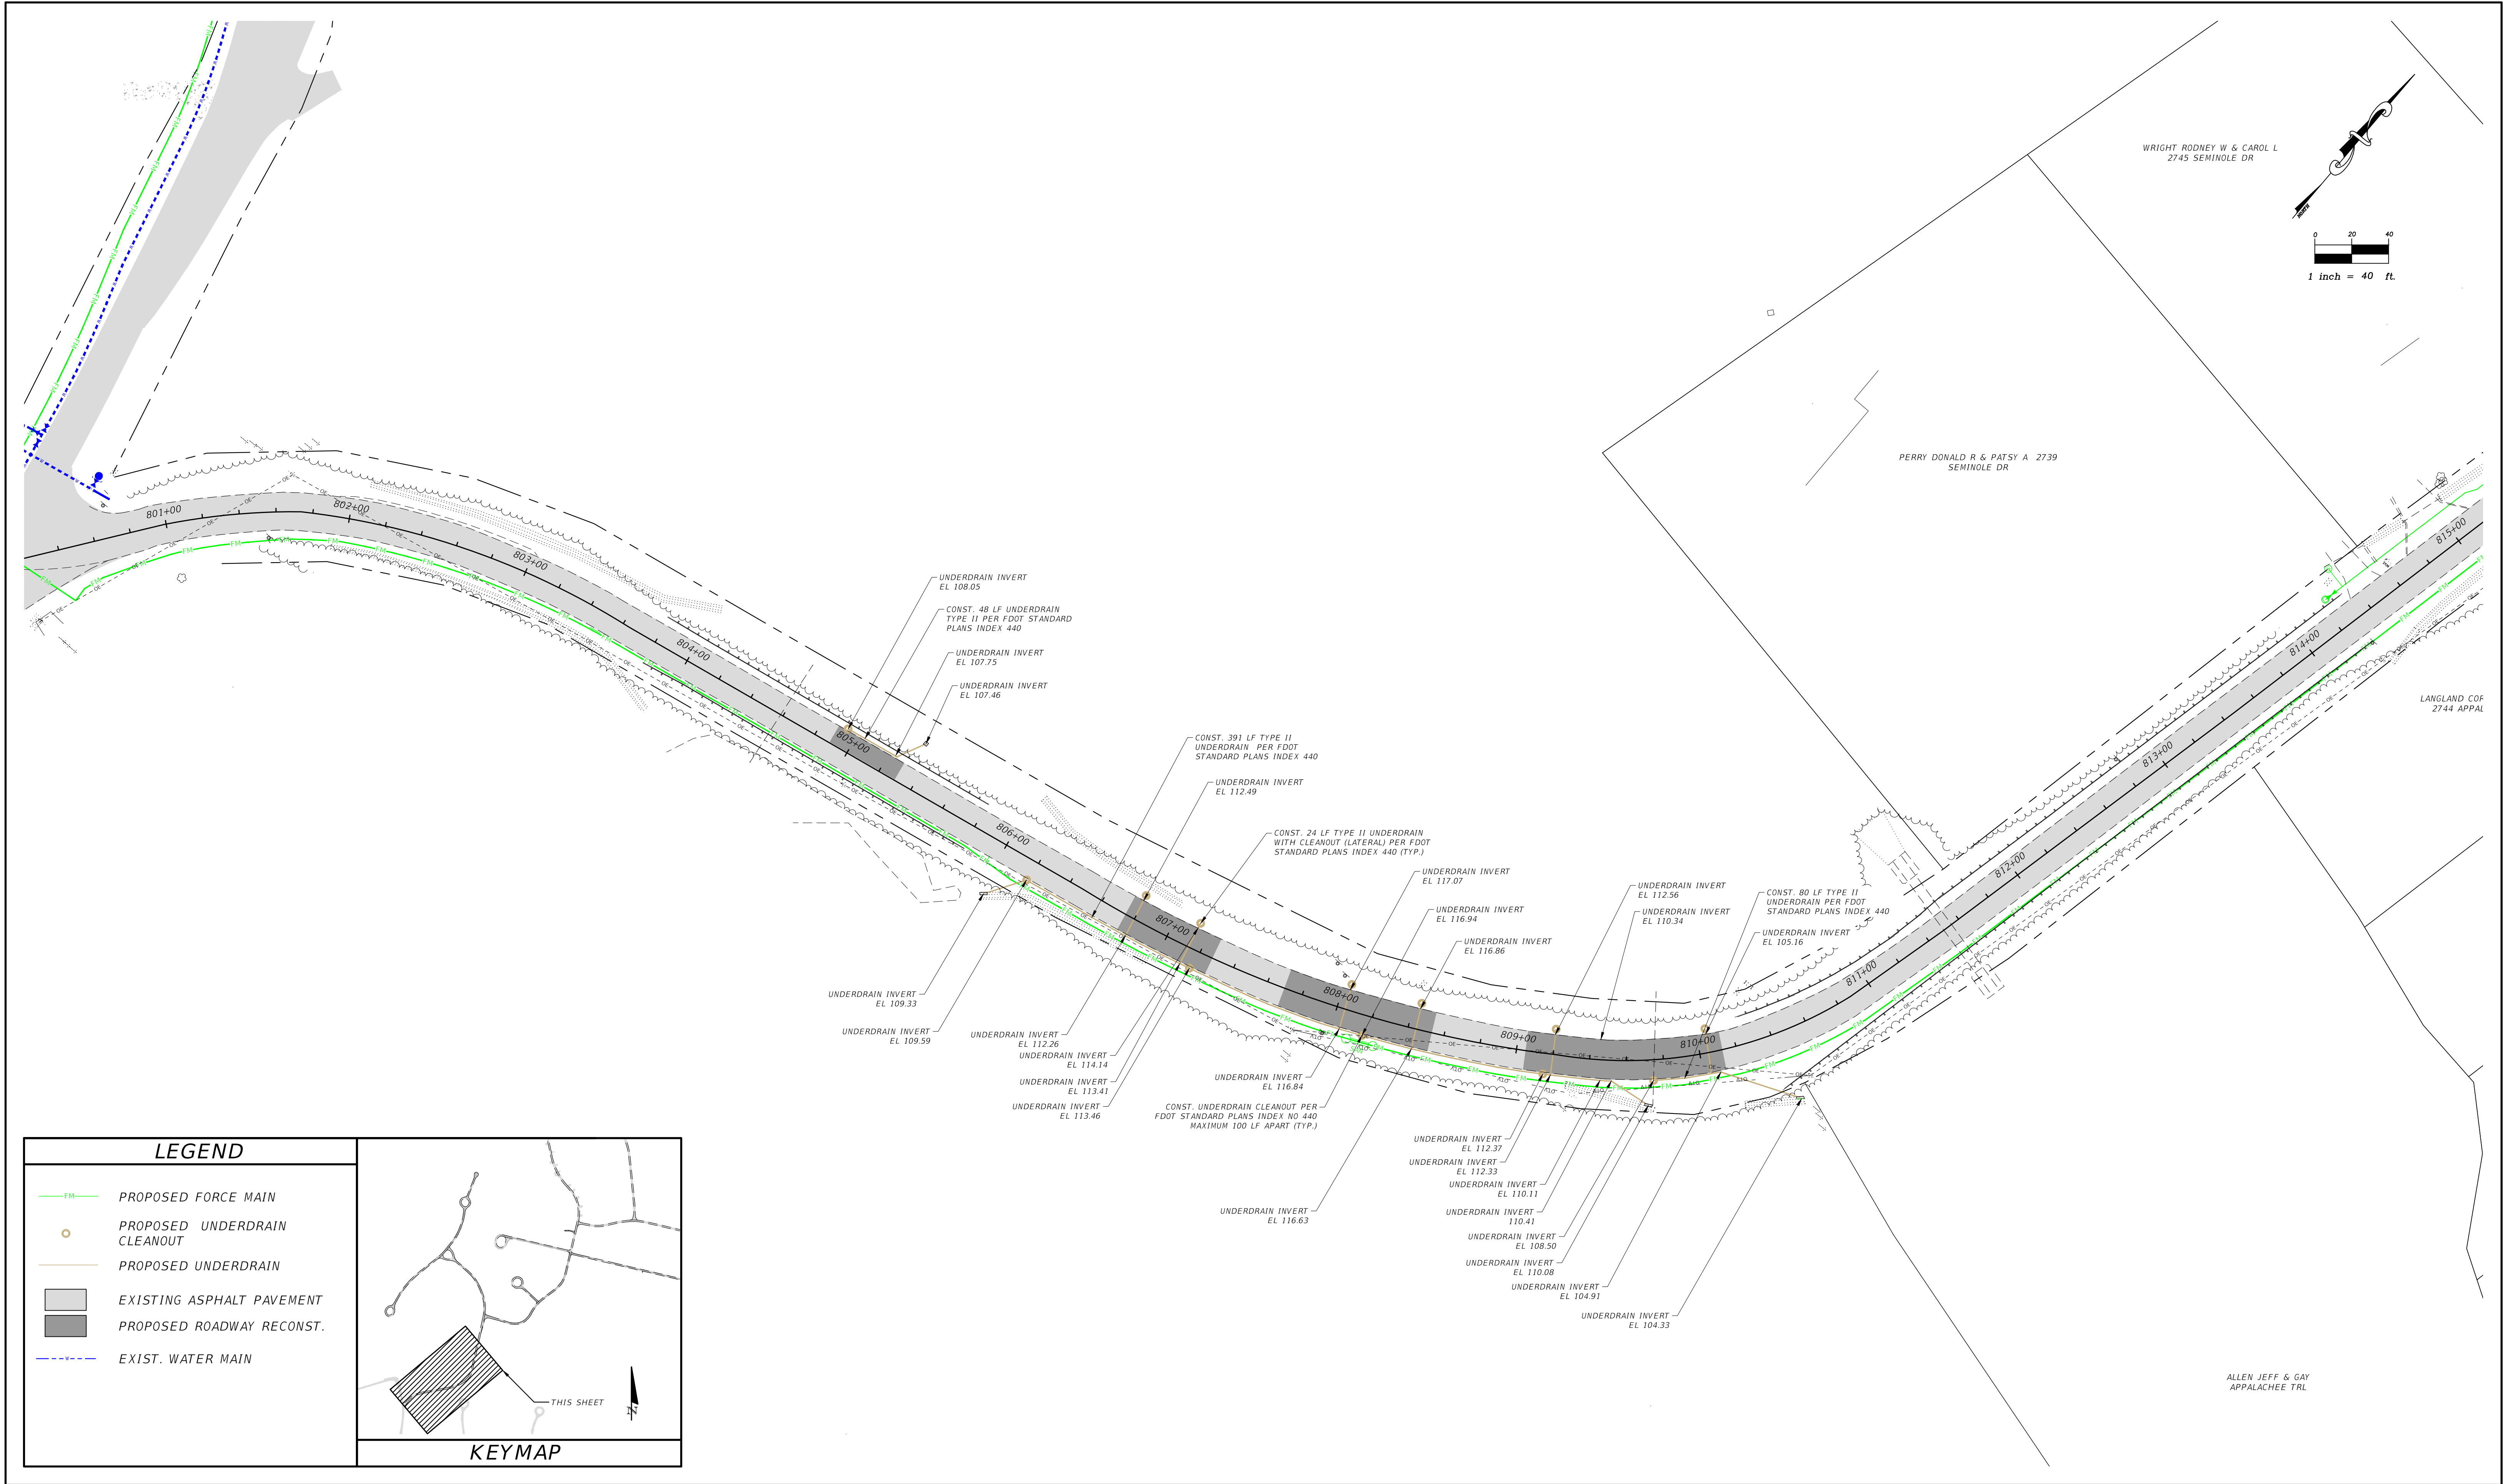

LEGEND

- FM PROPOSED FORCE MAIN
- PROPOSED UNDERDRAIN CLEANOUT
- PROPOSED UNDERDRAIN
- EXISTING ASPHALT PAVEMENT
- PROPOSED ROADWAY RECONST.
- EXIST. WATER MAIN

KEYMAP

AHE ALDAY-HOWELL
ENGINEERING, INC.

5070 HWY 71 NORTH
MARIANNA, FL 32446
PHONE (850) 526-2040 • FAX (850) 526-4740
E-MAIL: info@aldayhowell.com
FLORIDA CERTIFICATE OF AUTHORIZATION NO. 26105

REVISIONS			
DESCRIPTION	INITIALS	DATE	

CLIENT:
**JACKSON COUNTY BOARD OF
COUNTY COMMISSIONERS**

PROJECT:
**SEMINOLE DRIVE
ROADWAY PLANS**

SHEET TITLE:
**UNDERDRAIN
ELEVATION**

1" = 40'

IF THIS LINE DOES NOT
MEASURE ONE INCH IN
LENGTH, THE SCALES
ON THIS DRAWING ARE
NOT VALID.


NOT VALID UNLESS EMBOSSED

JOB NO. 18-023
DRAWN BY RGB
CHECKED BY ECW
DATE 11/7/20

SHEET 4R

S:\1.0 Projects\18-023 Indian Springs Phase 2A\Drawings\Indian Springs\Utilities\PLANRD_FEMA.dwg Underdrain Elevation, Austin, Nov 11, 2020 - 5:22:37pm

THE OFFICIAL RECORD OF THIS SHEET IS THE ELECTRONIC FILE DIGITALLY SIGNED AND SEALED UNDER RULE 61G15-23.004, F.A.C.

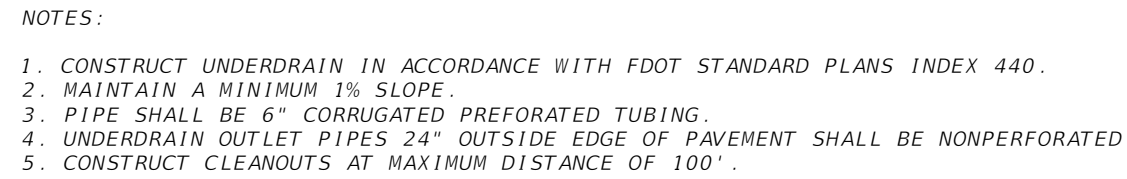

N.T.S.



NOTES

1. CONSTRUCT UNDERDRAIN CLEANOUT IN ACCORDANCE WITH FDOT STANDARD PLANS INDEX 440, TYPE V CLEANOUT.
2. MAINTAIN A MINIMUM 1% SLOPE.
3. PIPE SHALL BE 6" CORRUGATED PREFORATED TUBING.
4. CONSTRUCT CLEANOUTS AT MAXIMUM DISTANCE APART OF 100'.

PAY ITEM NOTE:
0440-1-30 INCLUDES COST TO RELOCATE SIGNS.



NOTES:

1. STUB OUTLET PIPES INTO EXISTING INLETS OR INTO EXISTING DITCH PAVEMENTS AT AN ELEVATION 6" ABOVE EXISTING INVERT.
2. OUTLET PIPE SHALL BE NONPERFORATED.

NOT VALID UNLESS EMBOSSED

SHEET 5R