

GENERAL NOTES:


CONTRACTOR TO COORDINATE WORK SCHEDULE WITH OWNER; ACCEPTABLE HOURS OF WORK ARE AS FOLLOWS:

- NOISY WORK I.E. CUTTING, DRILLING, HAMMERING, ETC. TO BE PERFORMED MON-FRI AFTER 3PM OR ON WEEKENDS
- ALL OTHER WORK CAN BE PERFORMED MON-FRI 7AM-3PM
- COORDINATE ALL SYSTEM SHUTDOWNS WITH OWNER. EXISTING HEATING AND CHILLED WATER SYSTEMS ARE TO REMAIN IN OPERATION DURING CONSTRUCTION WHILE BUILDING IS OCCUPIED

CONTRACTOR TO COORDINATE RIGGING PATH WITH OWNER TO PREVENT DAMAGE TO EXISTING FLOORING, FINISHES, AND STRUCTURE. CONTRACTOR IS RESPONSIBLE FOR ALL DAMAGE TO BUILDING.

KEYNOTES:

- 1 REMOVE EXISTING FIRESTAT AND PREPARE FOR RELOCATION.
- 2 DISASSEMBLE, AND REMOVE EXISTING CAST IRON SECTIONAL BOILER AND BURNER. PROVIDE BOILER TO OWNER TO SALVAGE FOR PARTS.
- 3 REMOVE DAMAGED INSULATION FROM EXISTING PUMP CASING. PREPARE FOR REINSULATION.
- 4 CONTRACTOR TO DRAIN EXISTING UNDERGROUND STORAGE TANK OF APPROXIMATELY 10,000 GALLONS OF #2 FUEL OIL (VOLUME TO BE CONFIRMED BY OWNER) PRIOR TO DEMOLITION OF THE EXISTING OIL TRANSFER PUMP AND ASSOCIATED DISTRIBUTION PIPING. CONTRACTOR TO DISPOSE OF OIL ACCORDING TO LOCAL REGULATIONS. TANK IS TO BE ABANDONED IN PLACE.

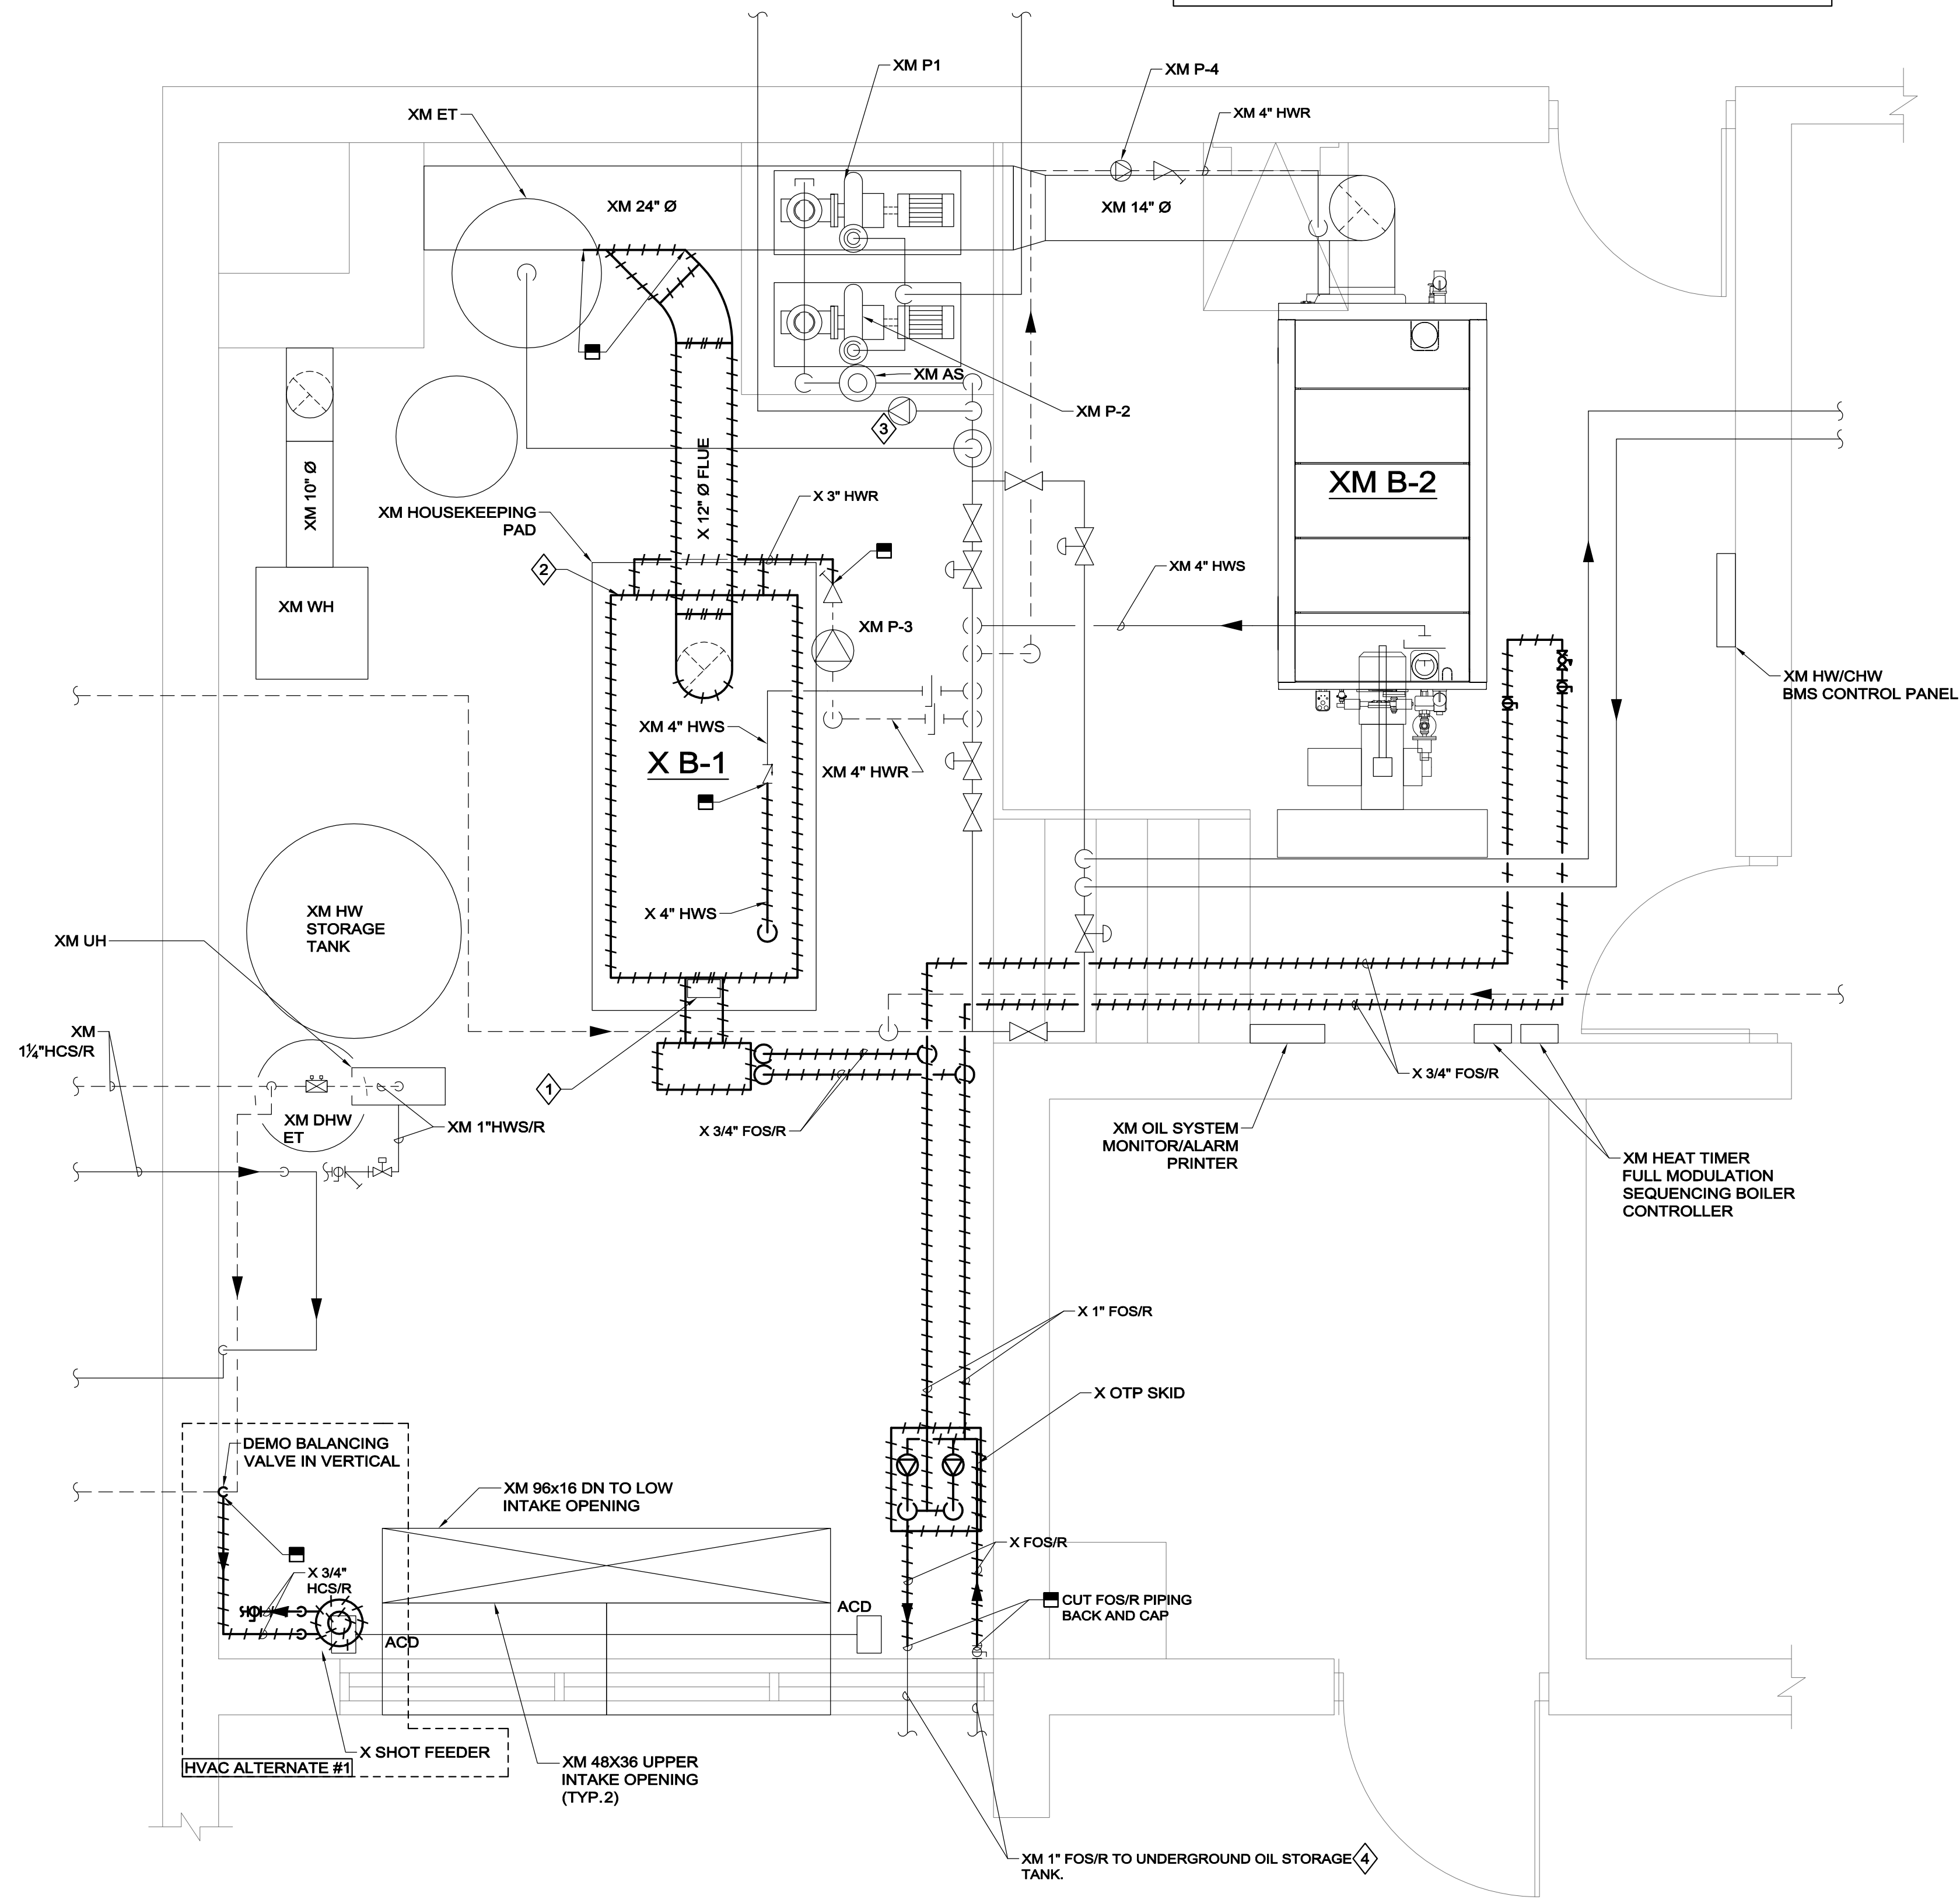

HVAC MECHANICAL ROOM DEMO PLAN
SCALE: 1/2"=1'-0"

REVISIONS

DATE	CHK	DESCRIPTION

SEAL

PROJECT

NUMBER 0190327
DATE 07/18/2019
BLUEBERRY HILL SCHOOL BOILER REPLACEMENT

DRAWING

DRAWN BY SRL
CHECKED BY JFL
SCALE 1/2" = 1'-0"

CONSTRUCTION DOCUMENTS
07-18-2019

HVAC MECHANICAL ROOM DEMO FLOOR PLANS

W:\BLU\Projects\0719\07190327 - Longmeadow Blueberry Hill School Boiler\030 Drawing\034 HVAC\01.dwg [Rev] July 18, 2019 - 4:44pm [bawronz]