Bowden Hill Road Bid Number 1617-Eng 7 ADDENDUM 1

Whenever there is a conflict between this addendum and the initial proposal or plans, the addendum shall take precedence.

Changing time from 45 days to 60 days for Substantial Completion Ditch Paving is being added to the West side of Bowden Hill Road. The ditch must be dug out to and graded to provide positive drainage.

These Specifications were omitted in the original bid package: 00640 Substantial Completion; 00641 Final Completion.

Adding the ditch paving to west side of Bowden Hill Road on Drawing C-1. Added Dimensions and Elevations to Weir on Drawing C-2

Bidder must acknowledge receipt of all addenda as indicated on the bid form. Failure to acknowledge receipt of addenda may invalidate the bid. Both the bid form and the Pricing Sheets must be submitted with the bid.

Attachments:

Revised 00300 Bid Proposal 00640 Substantial Completion 00641 Final Completion Drawing C-1 Plan Sheet Drawing C-1 Plan Sheet

Addendum 1 Page 1 of 1

Bowden Hill Road

BIDDERS NAME

SECT	ION	00300	

PROPOSAL AND BID FORM (Submit in triplicate)

Proposal of:organized and existing under the laws of the State ofocorporation (), individual ().	•		"Contractor"), artnership (),
To: COUNTY OF JACKSON, FLORIDA (hereinafter called "Owner").			

Gentlemen/Ladies:

The proposal contemplates performing the Work necessary to have a complete and operational system in accordance with all applicable codes and requirements governing the work. Items not specifically listed in the Bid Proposal or Contract Documents, but necessary for proper construction and operation of the system shall be considered to be included in the bid price of the item for which they are associated. No additional compensation will be paid for such items.

The Bidder, in compliance with your invitation for bids for the construction of:

Bowden Hill Road

having examined the Contract Documents and the site of the proposed work, and being familiar with all the conditions surrounding the construction of the proposed project including the availability of materials and labor, hereby proposes to furnish all labor, materials, and supplies, and to construct the project in accordance with the Contract Documents, within the time set forth herein and at the prices stated below.

Bidder hereby agrees to commence Work under this contract within ten (10) days after the date stated in written "Notice to Proceed" from the Owner.

The work will be substantially completed within <u>60</u> calendar days after the date when the Contract Times commence to run as provided in the General Conditions, and completed and ready for Final Payment in accordance with the General Conditions within <u>90</u> calendar days after the date when the Contract Times commence to run.

The Owner and the Contractor recognize that time is of the essence and that the Owner will suffer financial loss if the work is not completed within the times specified in the paragraph above, plus any extensions thereof allowed in accordance with the General Conditions. It shall be specifically noted that time extensions are granted only for <u>abnormal</u> weather conditions as it relates to rain days. They also recognize the delays, expenses and difficulties involved in proving the actual loss suffered by Owner if the work is not completed on time. Accordingly, instead of requiring any such proof, Owner and Contractor agree that as liquidated damages for delay (but not as a penalty) Contractor shall pay Owner Four Hundred and Fifty no/100 Dollars (\$450.00) for each day that expires after the time specified above for Substantial Completion until the work is substantially complete. In addition, the Owner may also identifiable special, consequential, and/or incidental damages. After Substantial Completion, if Contractor shall neglect, refuse or fail to complete the remaining work within the time specified above for completion and readiness for final payment of any proper extension thereof granted by Owner, Contractor, shall also pay Owner Four Hundred Dollars and no/100 Dollars (\$_400.00) for each day that expires after the time specified for completion and readiness for final payment.

The unit prices contained in the Bid Schedules shall include all labor, materials, equipment, overhead, profit, insurance, taxes, etc., to cover the finished work of the several kinds called for.

The Bidder understands that the Owner reserves the right to reject any or all bids and to award part(s) of the Contract, if applicable, separately, in combination, or as one Contract. The Owner reserves the right to waive any informalities in the bidding.

The Bidder agrees that this bid shall be good and may not be withdrawn for a period of 60 calendar days after the scheduled closing time for receiving bids.

Bowden Hill Road

BIDDERS NAME

Upon receipt of written notice of the acceptance of this Bid, Bidder will execute the formal contract attached within 15 days and deliver a Surety Bond or Bonds as required by the Contract Documents. The Bid Security attached in the sum of Five (5) Percent of the total amount of the Bid is to become the property of the OWNER in the event the Contract and Bond are not executed within the time above set forth, as liquidated damages for the delay and additional expense to the OWNER caused thereby.

By submission of this Bid, each Bidder certifies, and in the case of a joint Bid each party thereto certifies as to his/her own organization, that this Bid has been arrived at independently, without consultation, communication or agreement as to any matter relating to this Bid with any other Bidder or with any competition.

			Company Name (Typed) Address (Typed)		
			City	State	Zip (Typed)
			Business To	elephone Nun	nber
			Business Fa	ax Number	
		Ву:			
			Sig	nature	
	edgement is				
	nade of receipt llowing addenda,		Name & Tit	le (Typed)	
ii aiiy.			Contractor's	s License Nun	nber
No	Dated				
No	Dated				
No	Datad		Federal Tax	(I.D. Number	
No	Dated			CORPO	RATE SEAL

BIDDERS NAME_____

Bowden Hill Road			
Mobilization, Gen. Cond.	LS	1	\$ \$
Traffic Control and Signs	LS	1	\$ \$
30" RCP	LF	40	\$ \$
30" Headwall	Each	2	\$ \$
Clean 2 Existing Pipes	LS	1	\$ \$
6" Limerock Base Material	ton	5	\$ \$
1-1/2" Asphalt	LS	1	\$ \$
1" Asphalt	LS	1	\$ \$
4" Ditch Paving East Side of Bowden Hill	SY	307	\$ \$
4" Ditch Paving North of Sills	SY	33	\$ \$
Sod	SY	400	\$ \$
Weir	LS	1	\$ \$
Fill Dirt	CY	150	\$ \$
4" Ditch Paving West Side Bowden Hill (175')	SY	233	\$ \$
4" Ditch Paving South Side of Sills (900')	SY	1,200	\$ \$
Total			\$
Į.			

BIDDERS NAME	

TRENCH EXCAVATION SAFETY CERTIFICATION

Pursuant to Florida Statutes 553.63, the Contractor or Subcontractor when performing trench excavation in excess of five feet (5') will comply with the following requirements:

- (1) The Contract bid submitted by the contractor who will perform such excavation shall include:
 - a. A reference to the trench safety standards that will be in effect during the period of construction of the project.
 - b. Written assurance by the contractor performing the trench excavation that such contractor will comply with the applicable trench safety standards.
- (2) A contractor perform trench excavation shall:
 - a. As a minimum, comply with the excavation safety standards which are applicable to a project.
 - b. Adhere to any special shoring requirements, if any, of the state or other political subdivisions which may be applicable to such a project.
 - c. If any geotechnical information is available form the owner, the contractor, or otherwise, the contractor performing trench excavation shall consider this information in the contractor's design of the project. This paragraph shall not require the owner to obtain geotechnical information.
- (3) The separate item identifying the cost of compliance with trench safety standards shall be based on the linear feet of trench to be excavated. The separate item for special shoring requirements, if any, shall be based on the square feet of shoring used. Every separate item shall indicate the specific method of compliance as well as the cost of that method.

The contractor shall complete this form and submit it to the owner as a part of the bidding proposal package.

The undersigned, herein called "Bidder", has determined to his/her own complete satisfaction that all portions of the Florida Trench Safety Act (90-96, Laws of Florida) as the OSHA Excavation Safety Standards 29, CFR part 1926.650 Subpart P, will be fully complied with and executed property on this project.

Addendum 1	BIDDERS NAME
------------	--------------

Bidder acknowledges that included in the various items of the proposal and in the Total Bid Price are costs for complying with the Florida Trench Safety Act (90-96, Laws of Florida) effective October 1, 1990. The bidder further identifies the costs to be summarized below:

Trench Safety Measure Measure (Description)			Unit Cost	Extended	
A				_	
В					
C					
D					
			Total \$		
In witness whereof, the B, 20 Firm: By: Title:		_	s signature and	amxed his sear t	nis day of
(SEAL)					
Sworn to and subscribed befo	re me this	_ day of		, 20	
			No	tarv Public	

BIDDERS NAME_

STATEMENT OF EXPERIENCE

Bidder:			_
How Long in Business:		At Current Address	_
Principals:		Title	_
		Title	<u> </u>
		Title	<u> </u>
Number of Pe	rsonnel Currently Employed:		
Number of Pe	rsonnel Available for Project:		
Gross Constru	uction Revenue for Previous Yea	ar \$	
Type of Work Normally Performed:			_
as general cor	ntractor or sub contractor. List	or currently under construction within the past 18 months, part projects in order of dollar value from greatest to least. in determination of non-responsive bid.	
1.	Project Name:		_
		Amount \$	
	Project Begin Date:	Project Completion Date:	
	Engineer:	Telephone No	_
	Owner:	Telephone No.	
2.	Project Name:		_
		Amount \$	
	Project Begin Date:	Project Completion Date:	
	Engineer:	Telephone No	_
	Owner:	Telephone No.	
3.	Project Name:		_
		Amount \$	
	Project Begin Date:	Project Completion Date:	

n 1 	BIDDERS NAME	
Engineer:	Telephone No	
Owner:	Telephone No.	
Project Name:		
	Amount \$	
Project Begin Date:	Project Completion Date:	
Engineer:	Telephone No	
Owner:	Telephone No.	
Project Name:		
	Amount \$	
Project Begin Date:	Project Completion Date:	
Engineer:	Telephone No	
Owner:	Telephone No.	
	Amount \$	
Project Begin Date:	Amount \$ Project Completion Date:	_
Project Begin Date:	Amount \$	_
Project Begin Date: Engineer:	Amount \$ Project Completion Date:	_
Project Begin Date: Engineer: Owner:	Amount \$ Project Completion Date: Telephone No	_
Project Begin Date: Engineer: Owner: Project Name:	Amount \$ Project Completion Date: Telephone No Telephone No.	
Project Begin Date: Engineer: Owner: Project Name:	Amount \$ Project Completion Date: Telephone No Telephone No.	
Project Begin Date: Engineer: Owner: Project Name: Project Begin Date:	Amount \$ Project Completion Date: Telephone No Telephone No Amount \$	

Project Name:___

8.

Rowden	U-111	Doad

BIDDERS NAME_____

	Amount \$	
Project Begin Date:	Project Completion Date:	
Engineer:	Telephone No	
Owner:	Telephone No.	
Draiget Name		
	Amount \$	_
Project Begin Date:	Project Completion Date:	
Engineer:	Telephone No	
Owner:	Telephone No.	
Project Name:		
	Amount \$	
Project Begin Date:	Project Completion Date:	
Engineer:	Telephone No	
Owner:	Telephone No.	

Bowden	TT 2 7 7	Daad
ROWGEN	HIII	KOAG

BIDDERS NAME	
DIDDEKO NAME	

SUBCONTRACTOR LISTING

The Bidder has fully investigated each subcontractor listed and has in his/her files evidence that each subcontractor fully complies with the requirements of these specifications, has engaged successfully in the line of work for a reasonable period of time, that it maintains a fully equipped organization capable, technically and financially, of performing the work required, and that he/she had made similar installations in a satisfactory manner.

Name of Subcontractor		Description of Work	
	<u></u>		
EOL	IIDMENT A	ND MATERIAL LISTING	
LQC	DIF WILINI A	IND WATERIAL LISTING	
The Diller III orbit the fellowing	:4 4 .		
The Bidder will furnish the following	g items of e	quipment and materials:	
Name of Manufacturer		quipment and materials: stion of Material and Equipment	

Bid No. 1617-Eng-7 August 24, 2017

SECTION 00640

CERTIFICATE OF SUBSTANTIAL COMPLETION

Project:					
FDOT FM No:	Engineer's. Project No:				
This Certificate of Substantial Completion applies following specified parts thereof:	s to all Work under the Contract Documents or to the				
• •	en inspected by authorized representatives of OWNER, k is hereby declared to be substantially complete in				
DATE OF SUBSTA	ANTIAL COMPLETION				
Notice to Proceed:	(DATE)				
Original Contract Time:	CALENDAR DAYS)				
Additional Contract Time Approved by Change Order:	(CALENDAR DAYS)				
Total Approved Contract Time:	(CALENDAR DAYS)				
Actual Contract Time:	(CALENDAR DAYS)				
Unapproved Construction Time:	(CALENDAR DAYS)				
and the failure to include an item in it does not alte Work in accordance with the Contract Documents	ed is attached hereto. This list may not be all-inclusive, or the responsibility of CONTRACTOR to complete all the s. The items in the tentative list shall be completed or the above date of Substantial Completion.				

Bid No. 1617-Eng-7 August 24, 2017

The responsibilities between OWNER and CONTRACTOR for security, operation, safety, maintenance, heat, utilities, insurance and warranties shall be as follows:

RESPO	DNSIBILITIES:
OWNE	R:
CONTRACTOR	·
CONTRACTOR	<u>. </u>
	<u> </u>
he following document	s are attached to and made a part of this Certificate:


This certificate does not constitute an acceptance of Work not in accordance with the Contract Documents nor is it a release of CONTRACTOR's obligation to complete the Work in accordance with the Contract Documents.

Executed by:	Larry	Alvarez, County Engineer ENGINEER	
	By		
	, <u> </u>	Signature	Date
Accepted by:			
		CONTRACTOR	
	Ву		
		Signature	Date
Accepted by:	Jacks	on County, Florida (Name),	Chairman BCC
		OWNER	
	Ву		
		Signature	Date

Bid No. 1617-Eng-7
August 24, 2017
Bowden Hill Road
Addendum 1

SECTION 00641 CERTIFICATE OF FINAL COMPLETION

Project:			
DCA/FDOT No.:	EDA No.:	Engineer's No.:_	
This Certificate of Final Completi specified parts thereof:	on applies to all Work under the	Contract Documents or to the	e following
The work to which this Certificate CONTRACTOR, and ENGINEER Contract Documents			
	Date of Final Completic		
Notice to Proceed:	-		(DATE)
Notice Contract Time:		(CA	LENDAR DAYS)
Additional Contract Time Approved by Change Order:		(CA	LENDAR DAYS)
			,
Total Approved Contract Time: _		(CA	LENDAR DAYS)
Actual Contract Time:		(CA	LENDAR DAYS)
Unapproved Construction Time:		(CA	LENDAR DAYS)
A warranty inspection will be held	d on:		
The Warranty will expire on:			
The following documents are atta			
This certificate constitutes an ac certification shall not release the The Performance Bond remains Executed by ENGINEER on	Contractor or its sureties from in full force and effect through t	any obligations under the Cor the one (1) year warranty perion	ntract Documents. od.
		ENGINEER	
	Bv:		
CONTRACTOR accepts this Cer	•		
		CONTRACTOR	
	Ву:		
OWNER accepts this Certificate	of Final Completion on		, 20
•	-	UNTY, FLORIDA, OWNER	
	ву:		

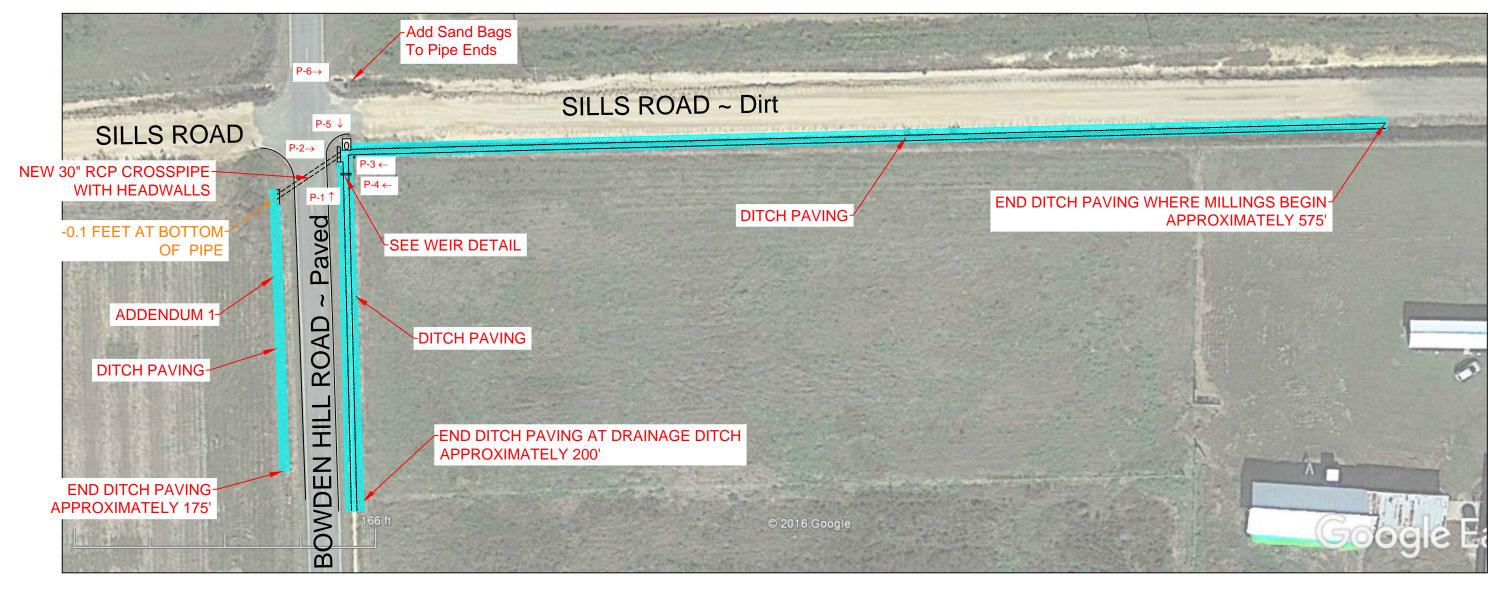


NOTE: CONTRACTOR TO CLEAN ALL EXISTING PIPES SOD ALL DISTURBED AREAS

		REVISIONS		ENGINEER OF RECORD		JACKSON COUNTY		
REVISION #	BY: INITIALS	DATE	DESCRIPTION		BOARD	OF COUNTY COMMISSIONERS		SHEET
0	JEB	June 1, 2017	ORIGINAL ISSUE	LARRY ALVAREZ, P.E			Plan Sheet	SHELL
1	JEB	AUGUST 24, 2017	Added Ditch Paving & Elevations	#58542 County Engineer	PROJECT:	BOWDEN HILL ROAD AT	Fidit Sheet	C 1
				Off. (850) 482–9677				C — 1
				Cell (850) 573-7491		SILLS ROAD DRAINAGE		







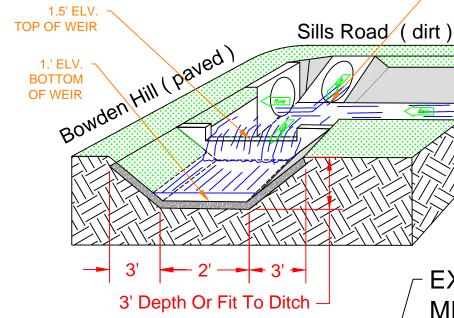

WEIR DETAIL
Not to Scale

NEW HEADWALL







BOWDEN HILL ROAD

NEW 30" RCP

0 ELV. BOTTOM OF

PIPE

SILLS ROAD

DITCH
PAVING

. . _

-0.10 ELV. BOTTOM OF PIPE ON WEST SIDE OF bOWDEN HILL

REVISIONS				
REVISION #	BY: INITIALS	DATE	DESCRIPTION	
0	JEB	June 1, 2017	ORIGINAL ISSUE	
1	JEB	aUGUST 24, 2017	Added Elevations to Pipes & Weir	

ENGINEER OF RECORD

LARRY ALVAREZ, P.E #58542 County Engineer Off. (850) 482-9677 Cell (850) 573-7491 JACKSON COUNTY
BOARD OF COUNTY COMMISSIONERS

DITCH

PAVING

flow

PROJECT: BOWDEN HILL ROAD AT SILLS ROAD DRAINAGE

Detail Sheet

SHEET

USING 0 ELV. AS REF. FOR BOTTOM OF

EXISTING

- USING 0 ELV. AS REF. FOR BOTTOM OF

PIPE

SOD

MES

PIPE

C – 2