




PLAN NORTH


- NOTES:
- LETTERING
EPOXY PAINT
COLOR: BLACK
- ON TOP OF CURB
5" HIGH / 3/4" THICK
- INSIDE POOL WALLS
5" HIGH / 3/4" THICK
 - TEMPORARILY REMOVE (5) LANE GUIDE ASSEMBLIES, REINSTALL UPON COMPLETION OF WORK.

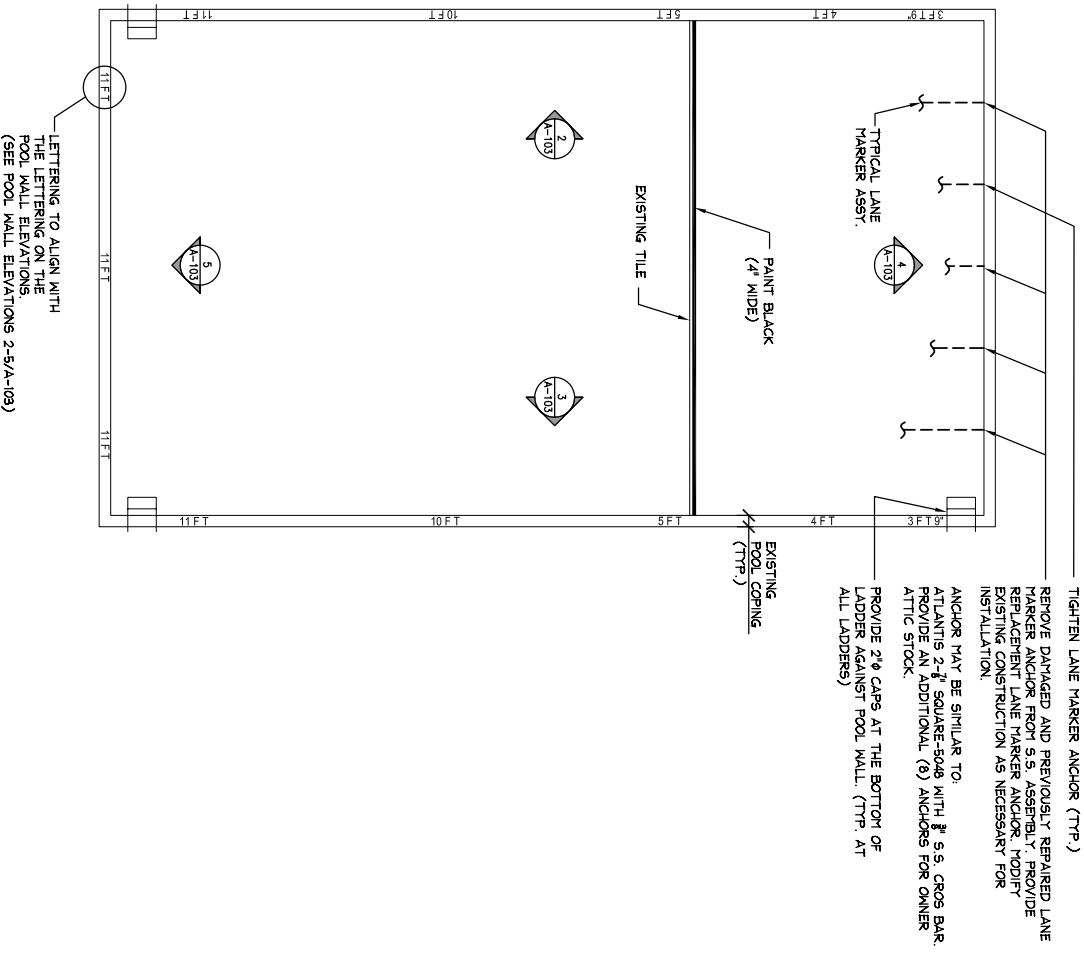


1	POOL PAINTING PLAN
A-101	1/8"=1'-0"

- GENERAL NOTES
- REMOVE ALL EXISTING POOL PAINT TO CONCRETE SUBSTRATE.
 - TEMPORARILY REMOVE POOL FITTINGS AND ACCESSORY EQUIPMENT TO FACILITATE POOL PAINT REMOVAL.
 - CONFORMED TO ALL APPLICABLE CODES AND REGULATIONS. POOL WALLS OR FLOORS THAT MAY BE REVEALED BY THE PAINT REMOVAL.


2	POOL WALL ELEVATION
A-101	1/8"=1'-0"

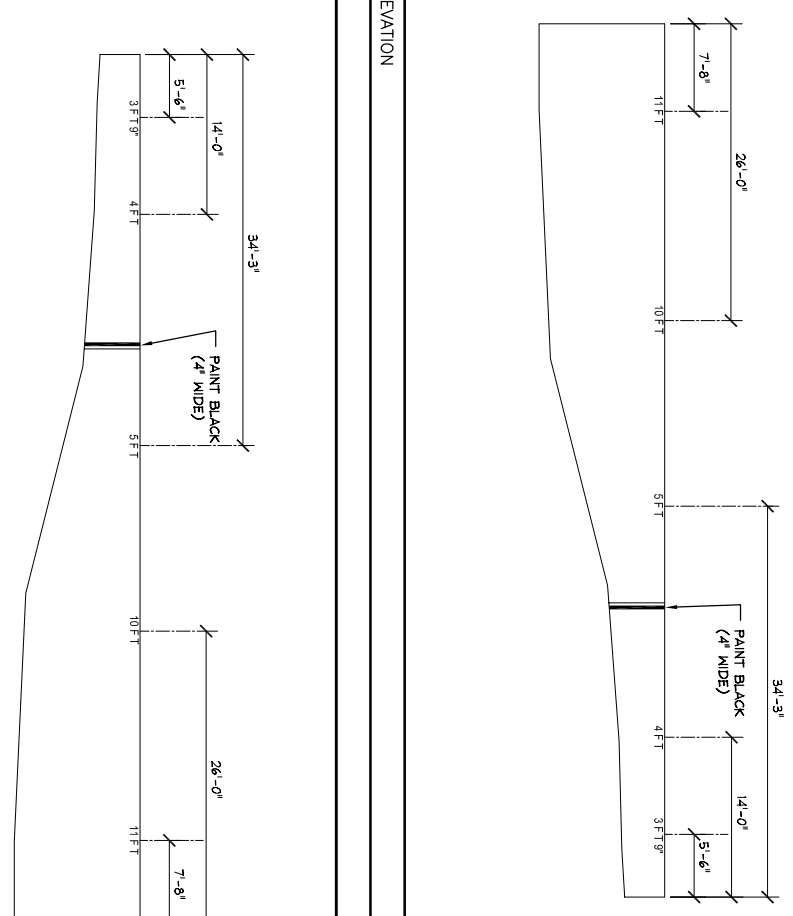

3	POOL WALL ELEVATION
A-101	1/8"=1'-0"

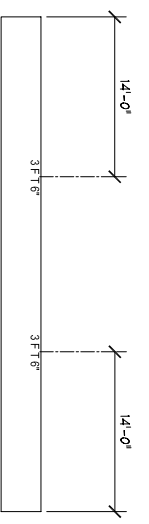

4	POOL WALL ELEVATION
A-101	1/8"=1'-0"

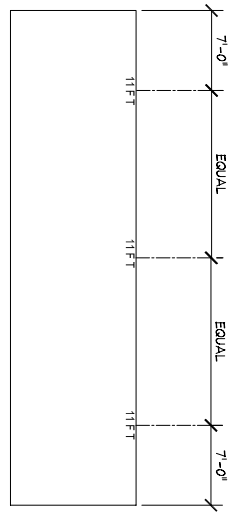

5	POOL WALL ELEVATION
A-101	1/8"=1'-0"

PRELIMINARY
NOT TO BE
USED FOR
CONSTRUCTION

REV.	DESCRIPTION	DR'N	CK'D.	DATE
A	ISSUED FOR CLIENT REVIEW	DB	JR	08/24/07
B	ISSUED FOR BIDDING	DB	JR	01/14/08

A COPY OF THE DATA IN THIS DRAWING FILE IS MAINTAINED AT THE OFFICES OF HILL ENGINEERS ARCHITECTS, PLANNERS, INC. THE INTERPRETATION, APPLICATION AND REVISION OF THIS DATA IS THE SOLE RESPONSIBILITY OF THE USER.

LONGMEADOW PUBLIC SCHOOLS
LONGMEADOW HIGH SCHOOL
127 GRASSY GUTTER ROAD, LONGMEADOW, MA

PROJECT DESCRIPTION	DRAWING TITLE
POOL PAINTING AND MISCELLANEOUS REPAIRS	POOL REPAIRS AND PAINTING

DRAWN BY: RHP
DATE DRAWN: 07/17/07
SCALE: AS SHOWN
AP'D BY: JR

CAD CODE: TOL-5-A-101.dwg
GRAPHIC SCALE:

PROJECT NUMBER: TOL-5

DRAWING NUMBER	REV.
A-101	B