

50 Depot Street
Dalton, MA 01226
(413) 684-0925

44 Spring Street
Adams, MA 01220
(413) 743-0013

www.hillengineers.com

PRELIMINARY

NOT TO BE
USED FOR
CONSTRUCTION

REV	DESCRIPTION	DRN CVD	DATE
A	ISSUED FOR CLIENT REVIEW	DB	03/08/18
B	ISSUED FOR BIDDING	DB	05/16/18

A COPY OF THE DATA IN THIS DRAWING FILE IS MAINTAINED AT THE OFFICES OF HILL ENGINEERS ARCHITECTS PLANNERS AND REVISION OF THIS DATA IS THE SOLE RESPONSIBILITY OF THE USER.

TOWN OF LONGMEADOW

RICHARD SALTER STORRS LIBRARY

683 LONGMEADOW STREET, LONGMEADOW, MA 01106

PROJECT DESCRIPTION

DRAWING TITLE

WINDOW REPLACEMENT

PHOTOGRAPHS



EXTERIOR




INTERIOR

1 WINDOW 1S4

A-902 NO SCALE



EXTERIOR

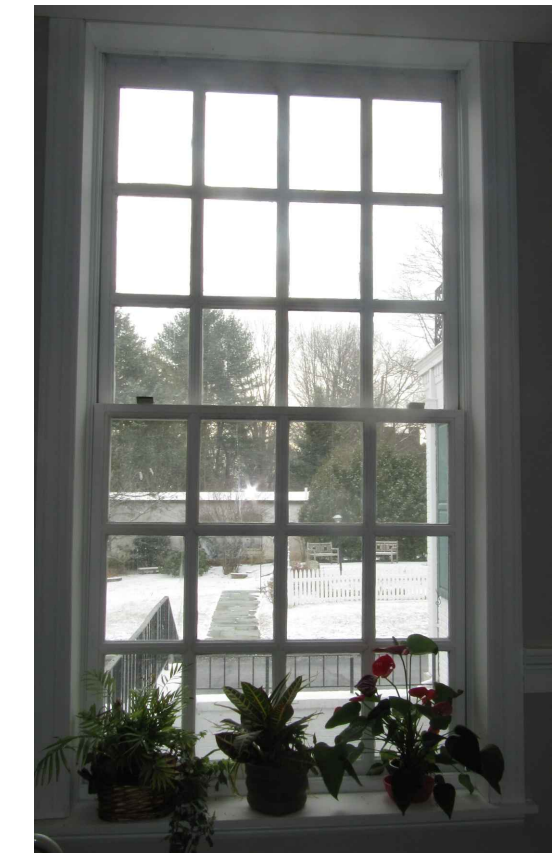

INTERIOR

2 WINDOW 1S5

A-902 NO SCALE



EXTERIOR



INTERIOR

3 WINDOW 1S6

A-902 NO SCALE



EXTERIOR



INTERIOR

4 WINDOW 1S7

A-902 NO SCALE



EXTERIOR



INTERIOR

5 WINDOW 1S8

A-902 NO SCALE



EXTERIOR



INTERIOR

6 WINDOW 1S9

A-902 NO SCALE



EXTERIOR




INTERIOR

7 WINDOW 1S10

A-902 NO SCALE



EXTERIOR

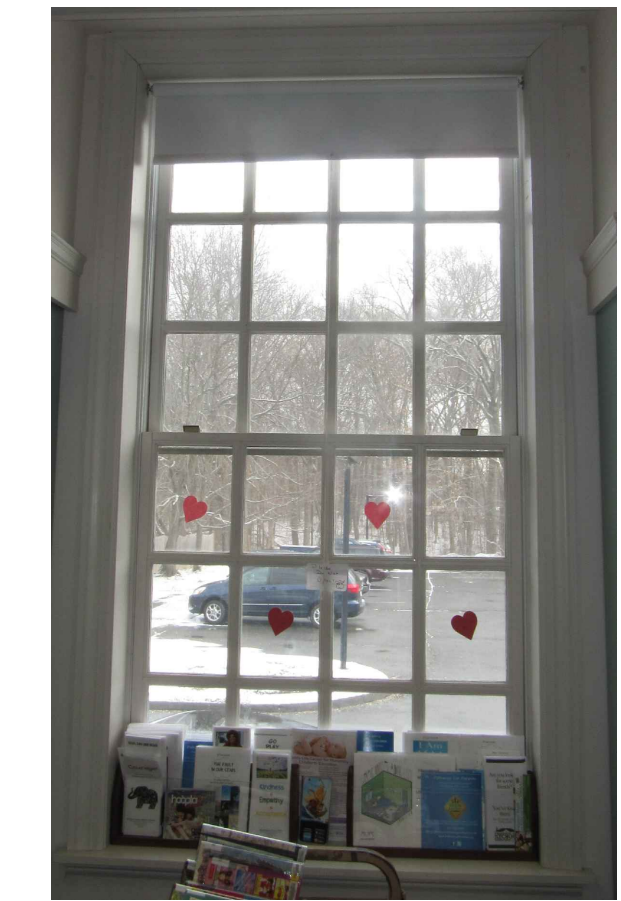

INTERIOR

8 WINDOW 1E1

A-902 NO SCALE



EXTERIOR




INTERIOR

9 WINDOW 1E2

A-902 NO SCALE



EXTERIOR

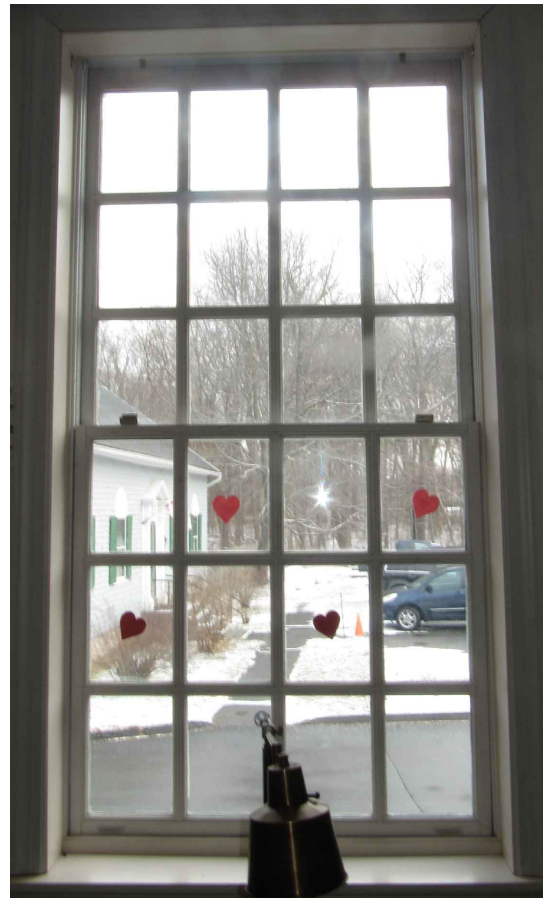

INTERIOR

10 WINDOW 1E3

A-902 NO SCALE



EXTERIOR



INTERIOR

11 WINDOW 1E4

A-902 NO SCALE



EXTERIOR



INTERIOR

12 WINDOW 1E5

A-902 NO SCALE

DRAWN BY DB
DATE DRAWN 02/08/18
SCALE AS NOTED
APV'D BY

CAD CODE:
TOL-8-005-A-902.dwg
GRAPHIC SCALE:

PROJECT NUMBER:
TOL-8-005

DRAWING NUMBER	REV.
A-902	B