

**ADDENDUM No. 2  
for  
INVITATION FOR BID (IFB)**

**STORRS LIBRARY WINDOW REPLACEMENT**

**TOWN OF LONGMEADOW  
MASSACHUSETTS**

**July 16, 2018**

This document serves as Addendum No.2 for the Invitation for Bid (IFB) for Storrs Library Window Replacement. This Addendum forms part of the IFB and modifies the original document. **Acknowledge the receipt of all addenda numbers issued on the BID SUBMISSION FORM.** Failure to do so may subject the bidder to disqualification.

**The following changes and/or additions are to be made to the original Invitation for Bid dated June 21, 2018; and Addendum No.1 for Invitation for Bid (IFB) Storrs Library Window Replacement dated July 6, 2018:**

**1. RESCHEDULED BID DEADLINE:**

Delete reference to the revised bid deadline of Tuesday, July 17, 2018 at 11:00am and in its place insert the new revised bid deadline of **Thursday, July 19, 2018 at 11:00am.**

**2. STAGING OF WINDOW REPLACEMENT AS DISCUSSED DURING THE MANDATORY PRE-BID CONFERENCE:**

As discussed during the mandatory pre-bid conference, the Town will require that all windows that are started and removed in a day, are completed and made weather proof that same day. The interior finish work can be conducted on the follow day(s). There will be no temporary overnight protection of window openings (i.e. plastic or plywood). The security of the library must be maintained nightly. The contractor is required to stage window replacement in daily sections to accomplish this. Contractors should also communicate the plan with the Storrs Library Director so the library staff can coordinate removal of library items and staging for patron access as the library will have no reduction in public business hours.

**3. IDENTIFICATION OF THE OLD WING AND NEW WING OF THE RICHARD SALTER STORRS LIBRARY:**

On the following page is a plan which identifies which section of the building is the original 1933 'old wing', and which section is the 'new wing' of the library built in 1993. The 1933 original Richard Salter Storrs Library is closest to Longmeadow Street. The 1993 addition to the library is on the back side of the original library and closer to the library parking lot.

Hill  
 architects  
 interior  
 exterior  
 landscape  
 planning

30 Duxbury Street  
 Duxbury, MA 01928  
 (508) 584-9925  
 www.hillarchitects.com

PRELIMINARY  
 NOT TO BE  
 USED FOR  
 CONSTRUCTION

REV.	DATE	DESCRIPTION
A	05/29/18	ISSUED FOR REVIEW
B	05/16/18	ISSUED FOR BIDDING
C	07/27/18	ISSUED FOR BIDDING
D		
E		
F		
G		
H		
I		
J		
K		
L		
M		
N		
O		
P		
Q		
R		
S		
T		
U		
V		
W		
X		
Y		
Z		

TOWN OF LONGMEADOW  
 RICHARD SALTER STORRS LIBRARY  
 693 LONGMEADOW STREET, LONGMEADOW, MA 01106  
 DRAWING TITLE  
 NORTH AND SOUTH  
 ELEVATIONS

PROJECT DESCRIPTION  
 WINDOW REPLACEMENT



DESIGNED BY  
 DATE  
 SCALE  
 AS NOTED

DATE  
 TOWN OF LONGMEADOW  
 DRAWING SCALE

PROJECT NUMBER  
 TOL-8-005

ISSUE NUMBER  
 A-201

REV.  
 C

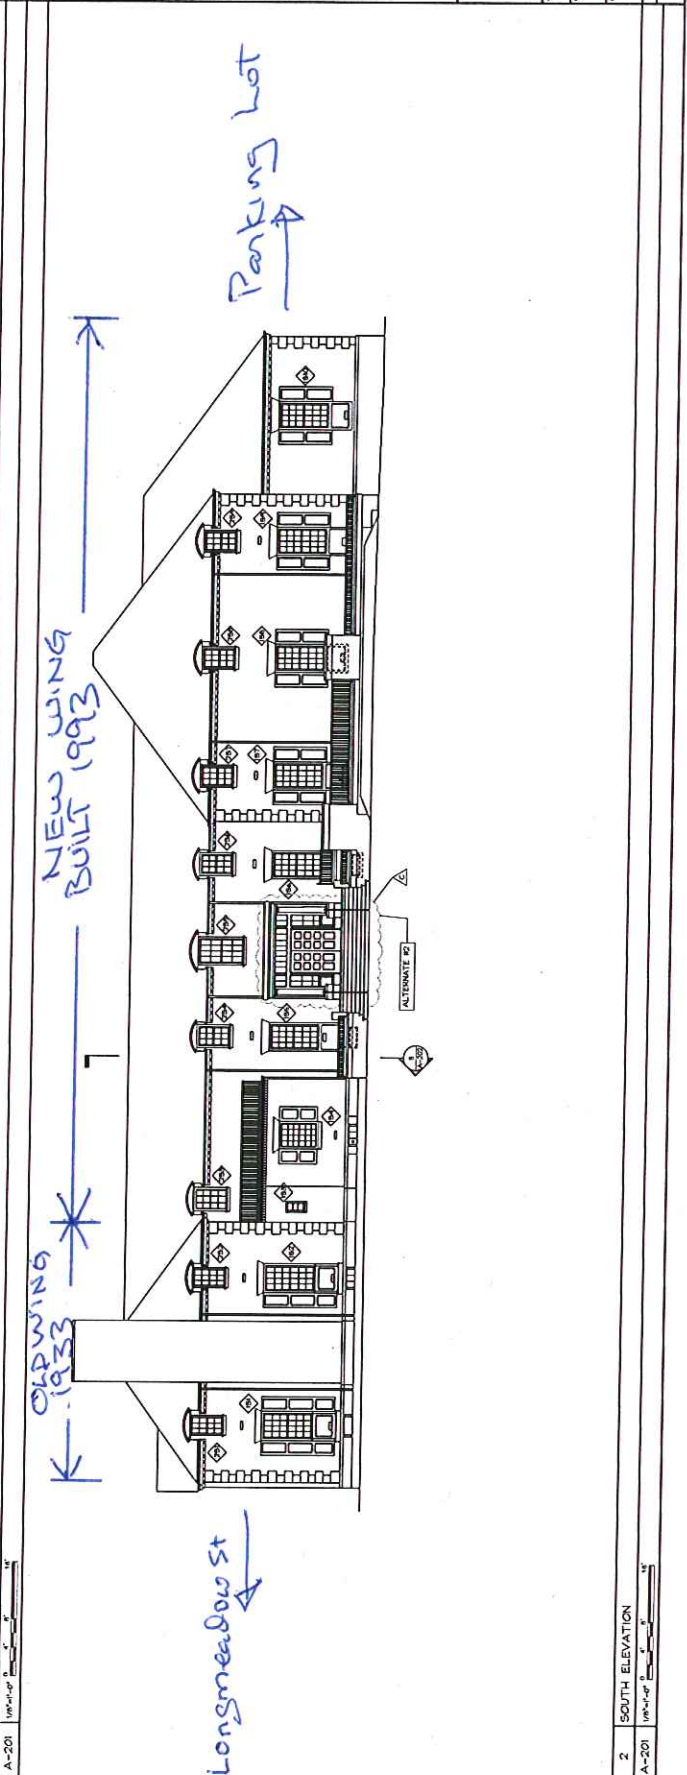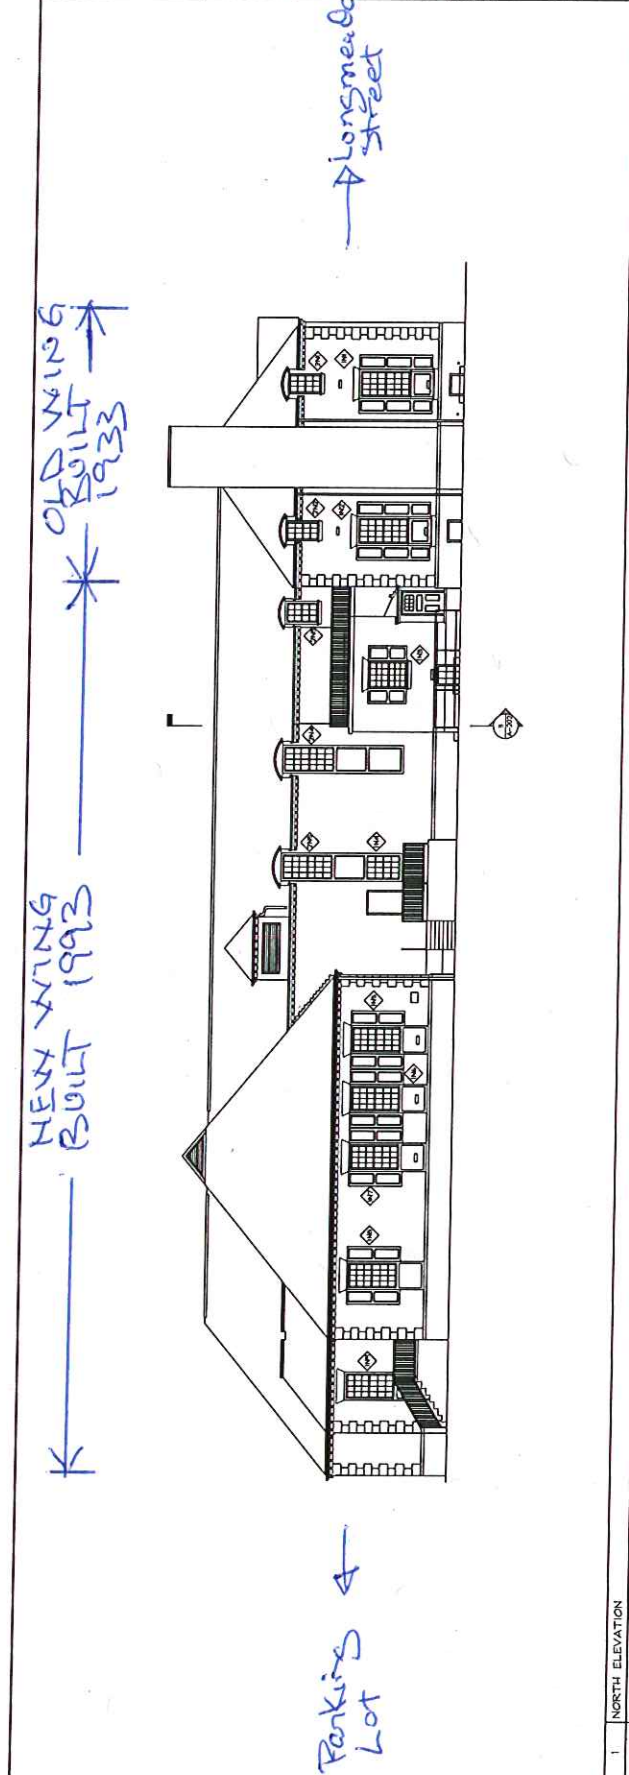

*(End – Addendum No. 2)*