T.413-387-4640 F.413-387-0197

W. www.nv5.com

Hadley, MA 01035

REVISIONS DATE CHK DESCRIPTION

PROJECT

0190327

07/18/2019

BLUEBERRY HILL SCHOOL BOILER REPLACEMENT

DRAWING

DRAWN BY RSL

CHECKED BY -RSL

SCALE 1/2" = 1 '0"


PLUMBING

MECHANICAL ROOM **NEW WORK PLAN**

07-18-2019

CONSTRUCTION DOCUMENTS



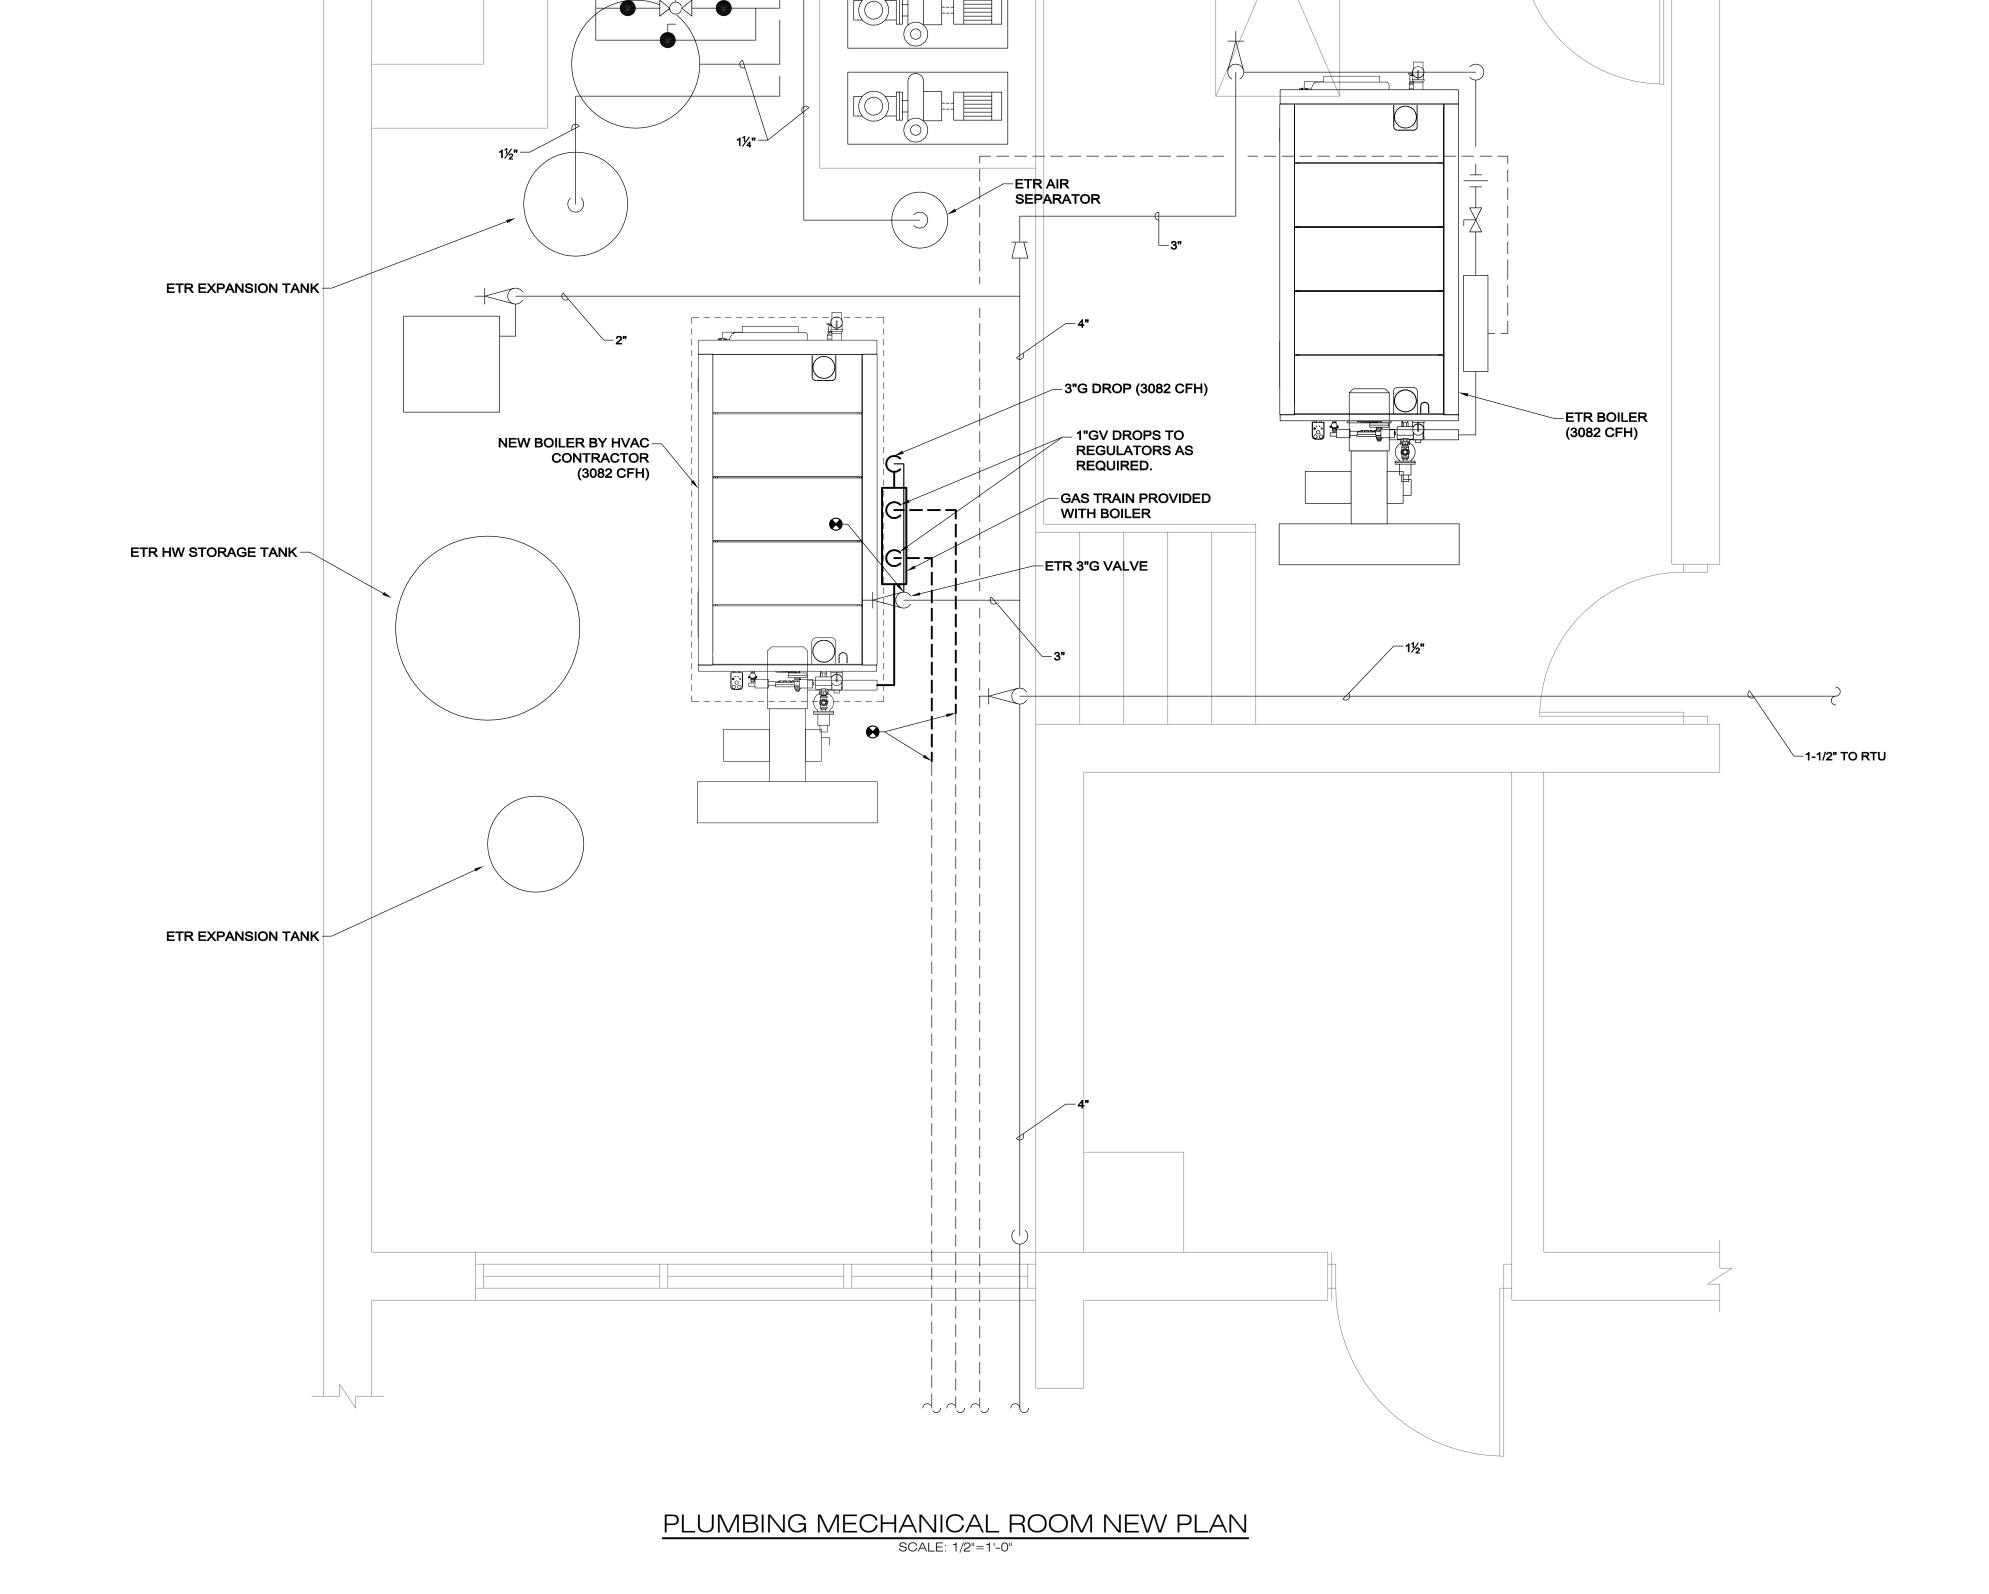

ETR BACKFLOW PREVENTER

ETR PRV

ETR HW PUMPS