

**BOARD OF COUNTY COMMISSIONERS  
JACKSON COUNTY, FLORIDA**

Project # 1819-29


**Rebuild Howell's Landing Boat Ramp**

**ADDENDUM 4**

Whenever there is a conflict between this addendum and the initial bid documents or plans, the addendum shall take precedence.

- The deadline for submittal of the sealed bids has been extended to Wednesday, December 11, 2019 at 1:00pm, CST
- Attached is the new schematic for this project.

The remainder of this page has been intentionally left blank

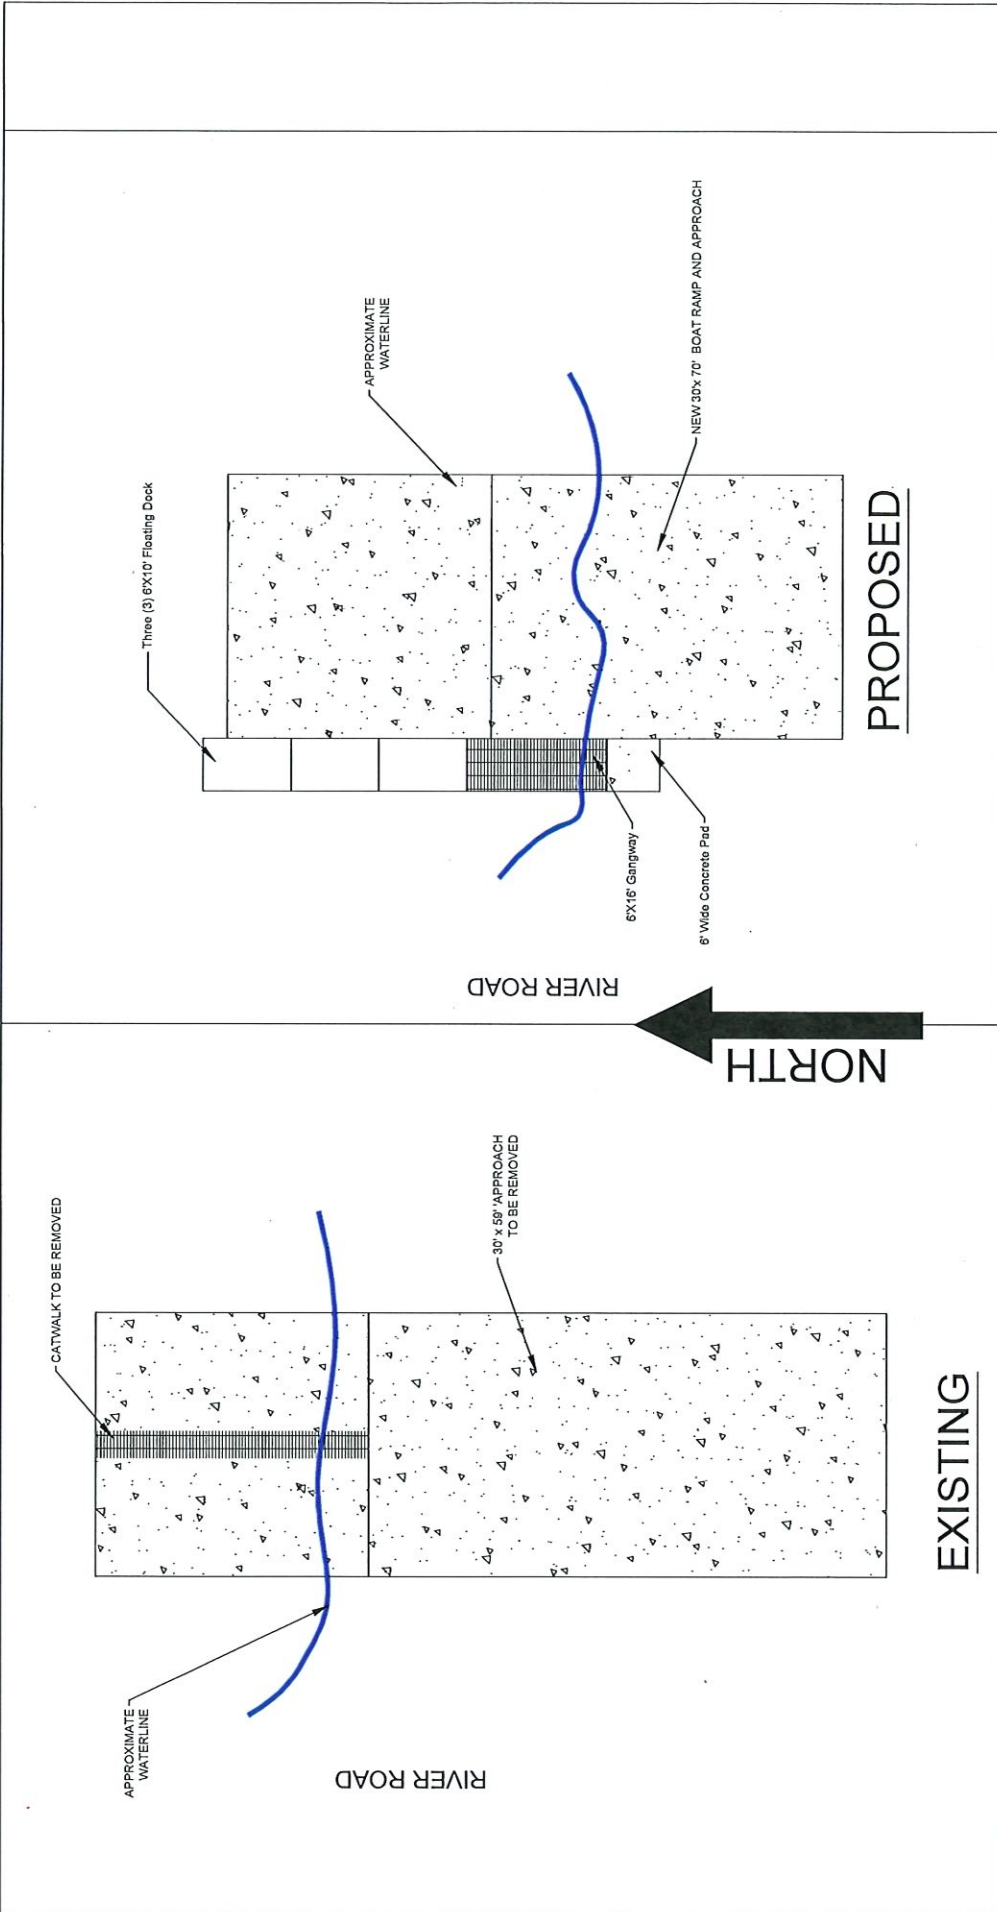

**BID OPTIONS**

1. PRE-STRESSED OR PRECAST 6" CONCRETE WITH 6-6-10-10 MESH
2. POURED IN PLACE 6" CONCRETE WITH 6-6-10-10 MESH USE COFFERDAM TO ISOLATE THE AREA

**NOTE:**  
 1. DEBRIS WILL BE REMOVED BY COUNTY

REVISIONS		ENGINEER OF RECORD		PROJECT: HOWELL BOAT RAMP		SHEET	
REVISION #	BY: INITIALS	DATE	DESCRIPTION	JACKSON COUNTY BOARD OF COUNTY COMMISSIONERS		C - 1	
0	JEB	APRIL 10, 2018	ORIGINAL ISSUE	PROJECT: HOWELL BOAT RAMP		Layout	
1	JEB	July 5, 2018	Extended Ramp From 59' To 70'				
2	JEB	November 6, 2019					

**ENGINEER OF RECORD**  
 LARRY ALVAREZ, P.E.  
 #58542  
 County Engineer  
 Off. (850) 482-9677  
 Cell (850) 573-7491