

# TOWN OF LONGMEADOW, MASSACHUSETTS

## Plan of

# 2020 PROPOSED NEW

# KNOLLWOOD DRIVE SIDEWALK PROJECT

### SELECT BOARD

MARIE ANGELIDES, CHAIR PERSON  
 RICHARD FOSTER, VICE CHAIR PERSON  
 MARC STRANGE, CLERK  
 MARK P. GOLD, MEMBER  
 THOMAS LACHIUSA, MEMBER

### TOWN MANAGER


LYN N. SIMMONS

### DEPARTMENT OF PUBLIC WORKS

MARIO MAZZA, DIRECTOR  
 TIMOTHY KEANE, TOWN ENGINEER

### INDEX

SHEET NUMBER	DESCRIPTION
1	COVER SHEET
2	KNOLLWOOD DRIVE PROPOSED SIDEWALK
3	CONSTRUCTION SECTIONS
4	CONSTRUCTION DETAILS & SECTIONS

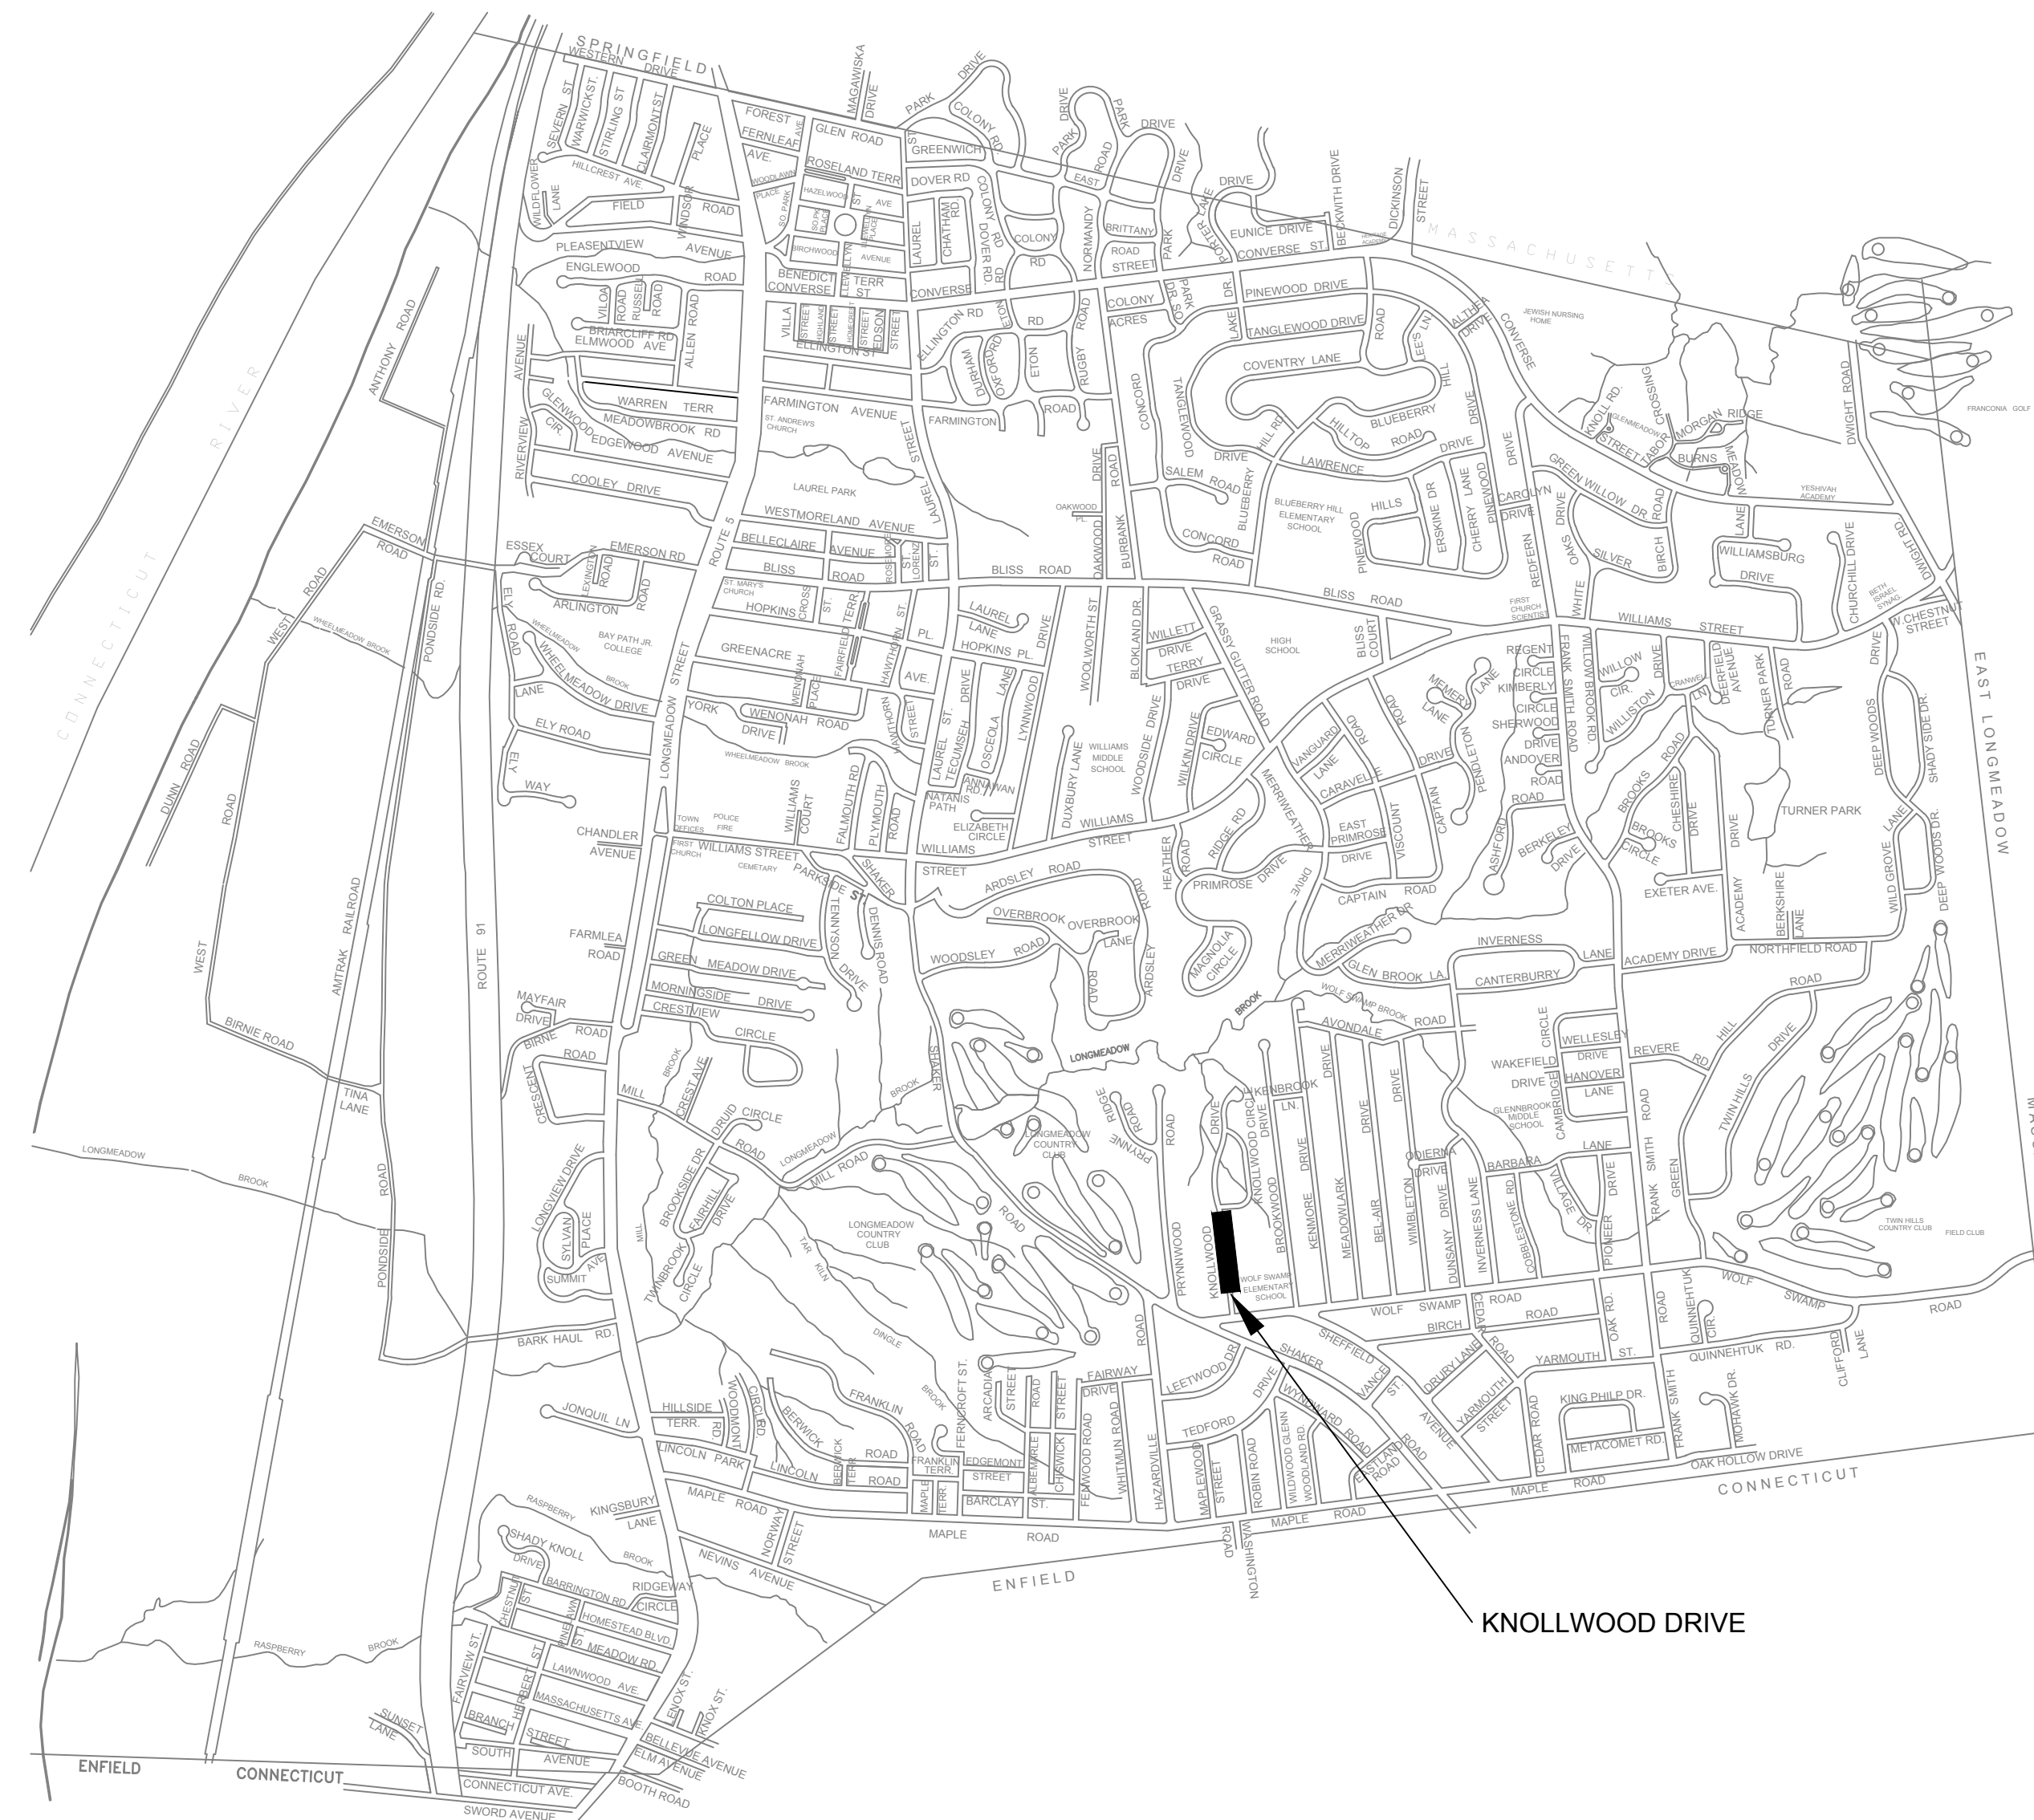


### LOCUS MAP

Not To Scale

Longmeadow  
 Engineering  
 Department



COMPLETE SET 4 SHEETS

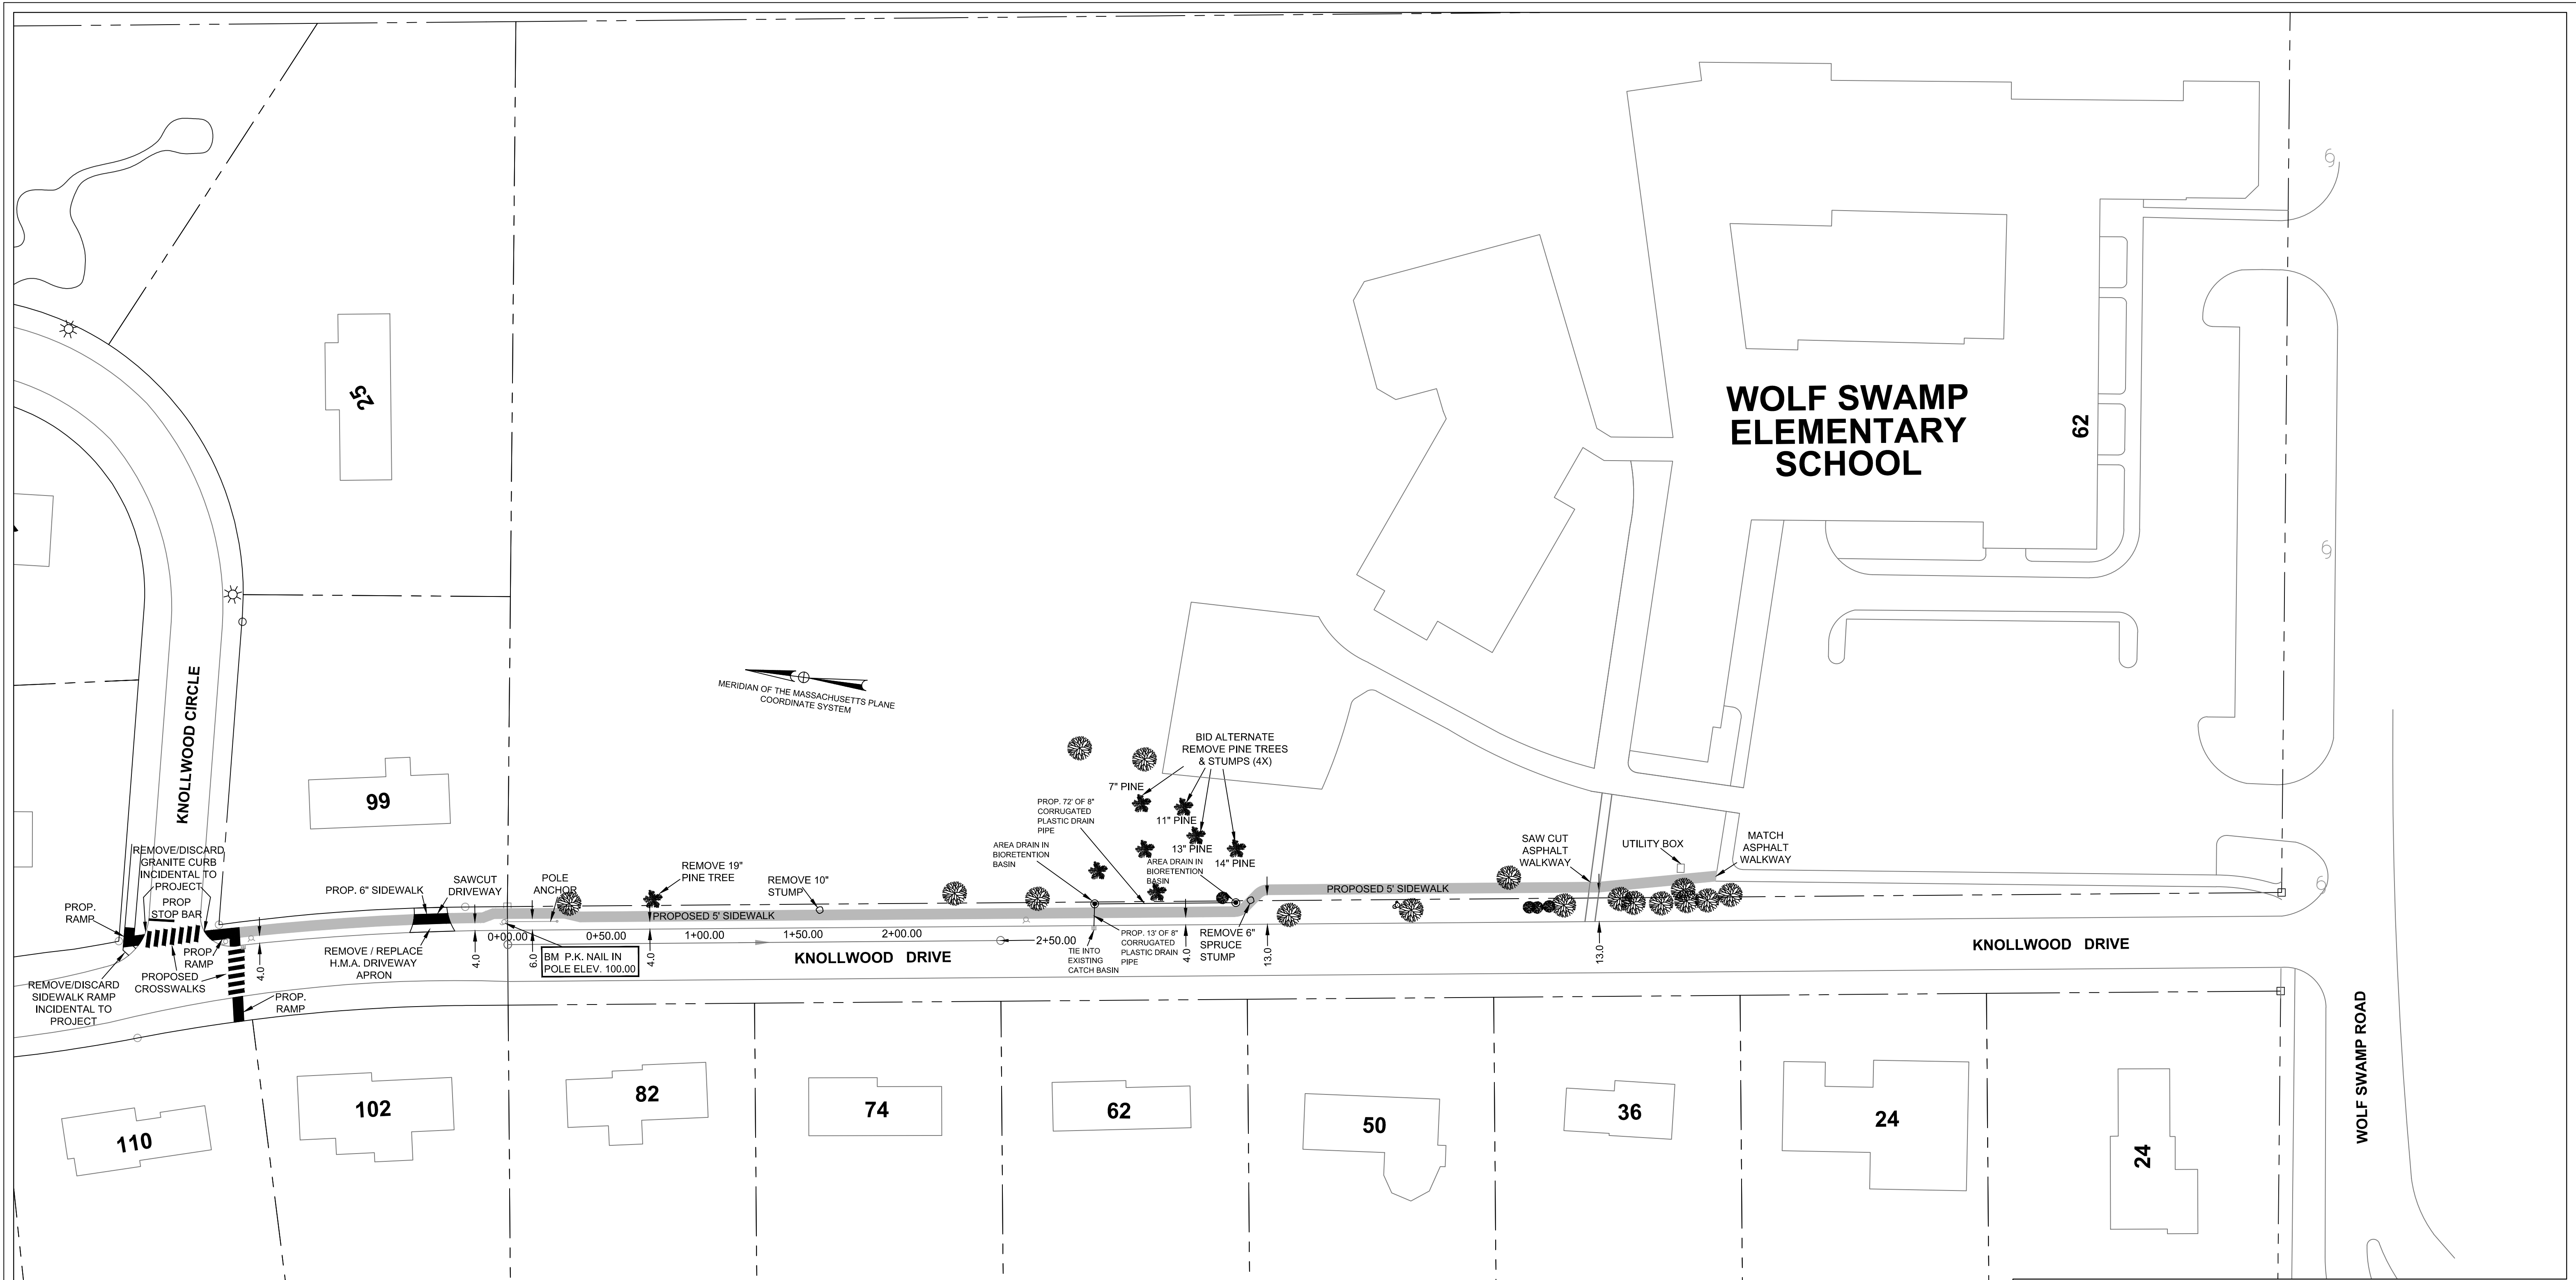




























TOWN of LONGMEADOW ENGINEERING DEPARTMENT  
2020 SIDEWALK PROJECT

**Knollwood Drive  
Sidewalk Project  
Longmeadow Ma, 01106**

DATE: June, 2020

2020 Knollwood Drive New Sidewalk.dwg











Drawn by: CM

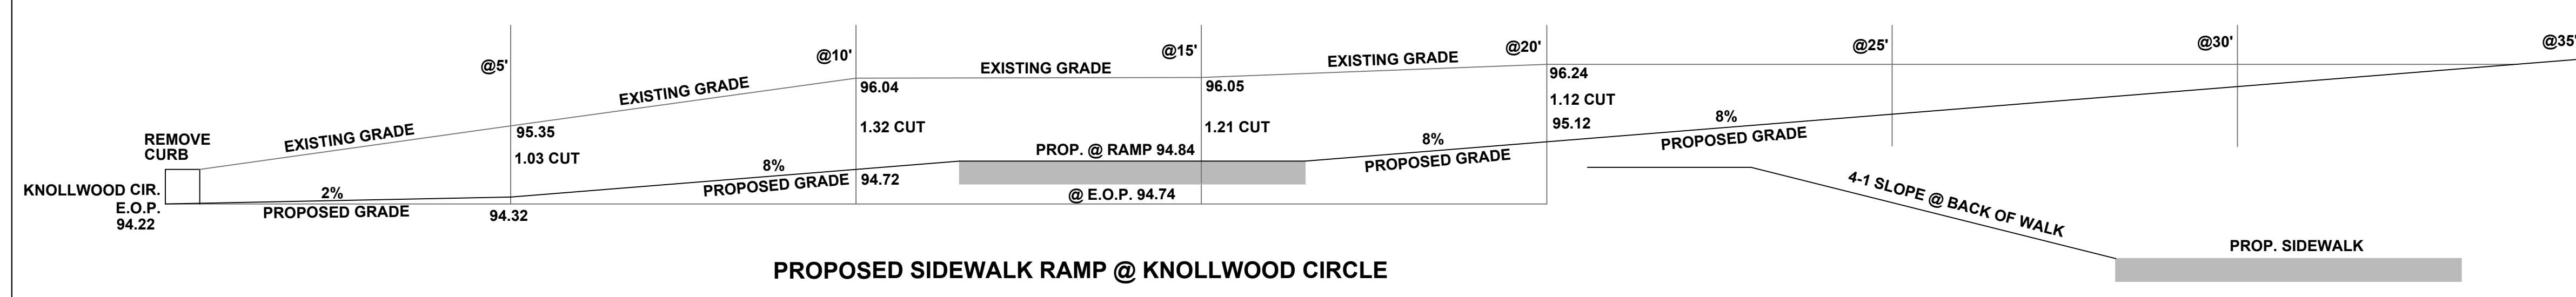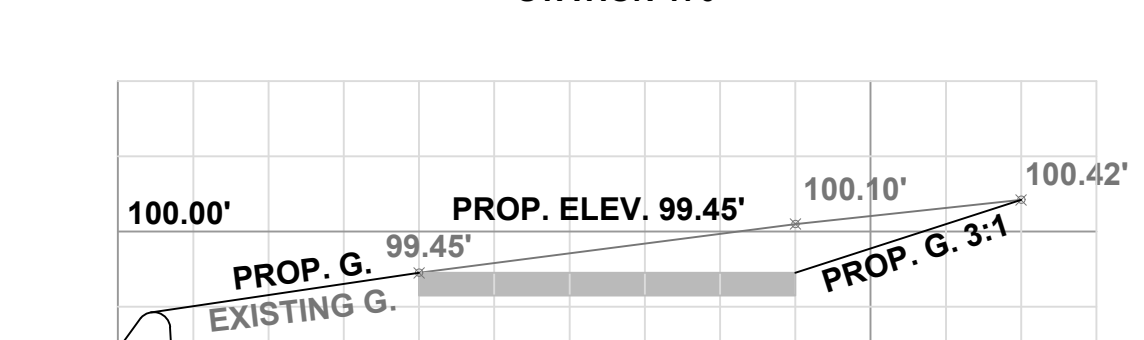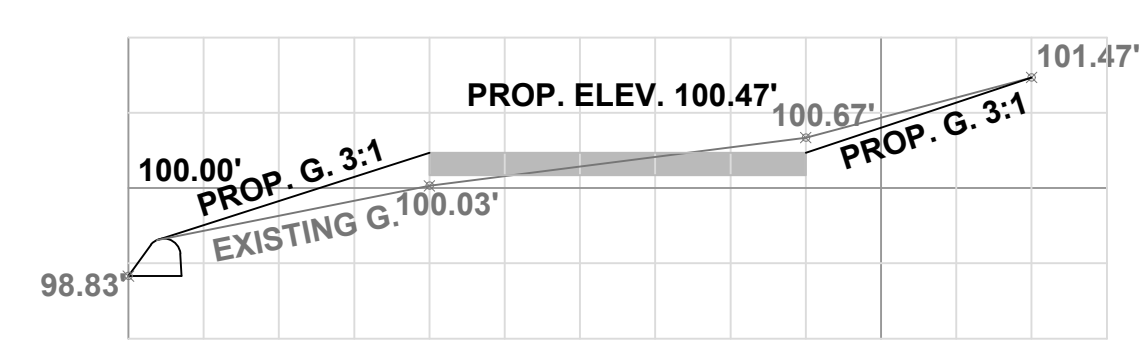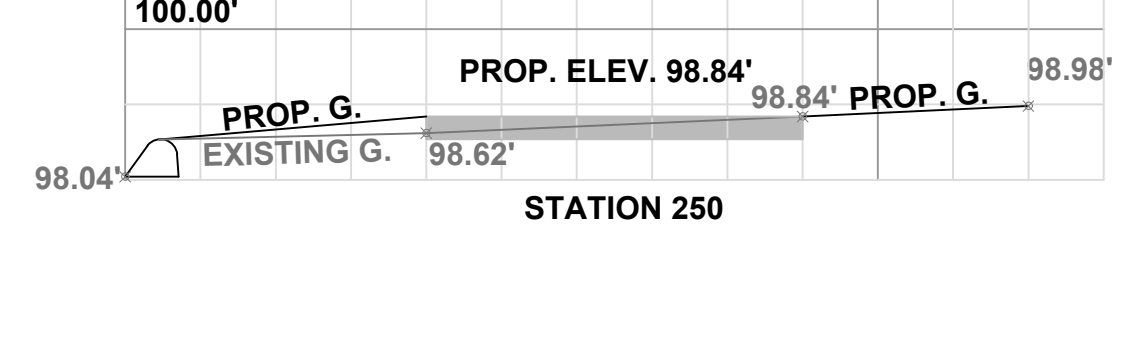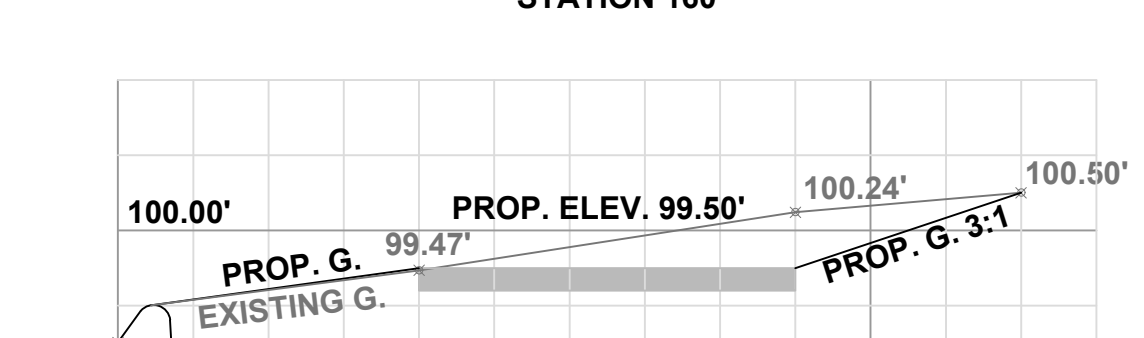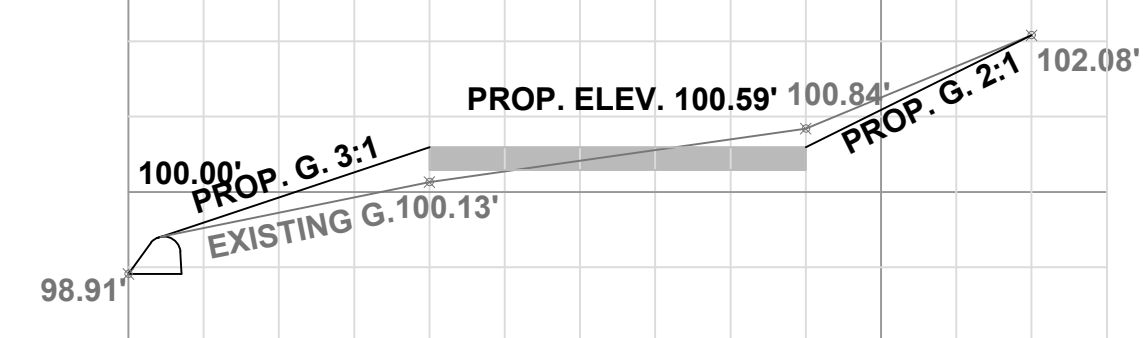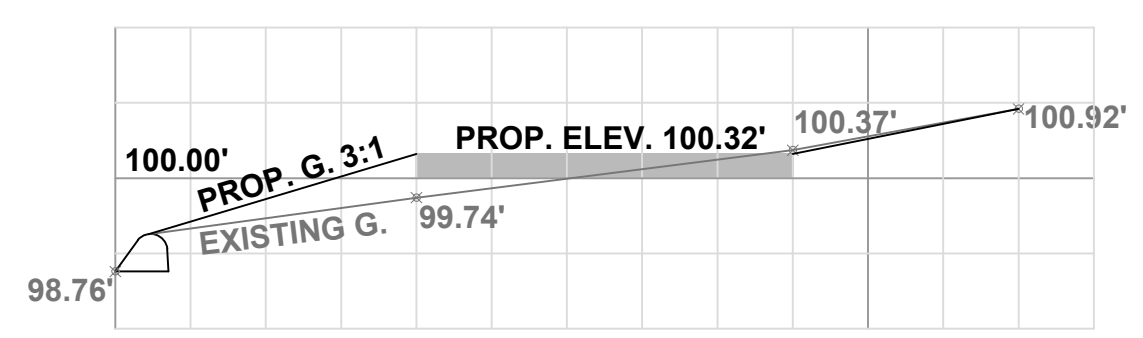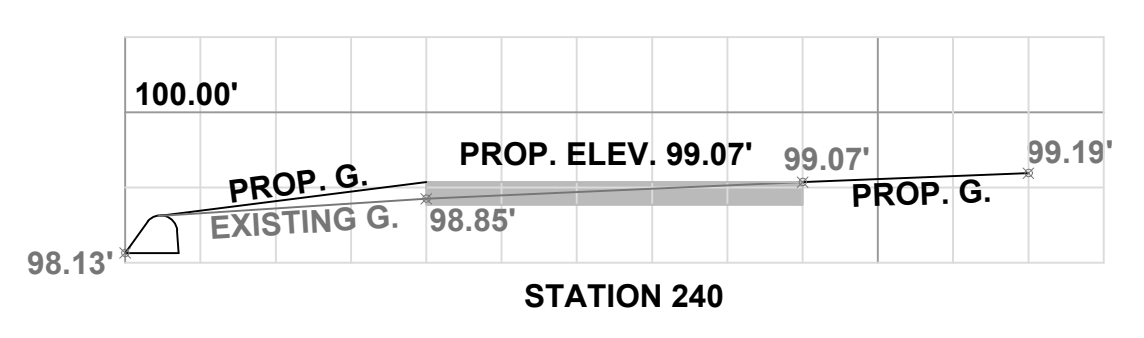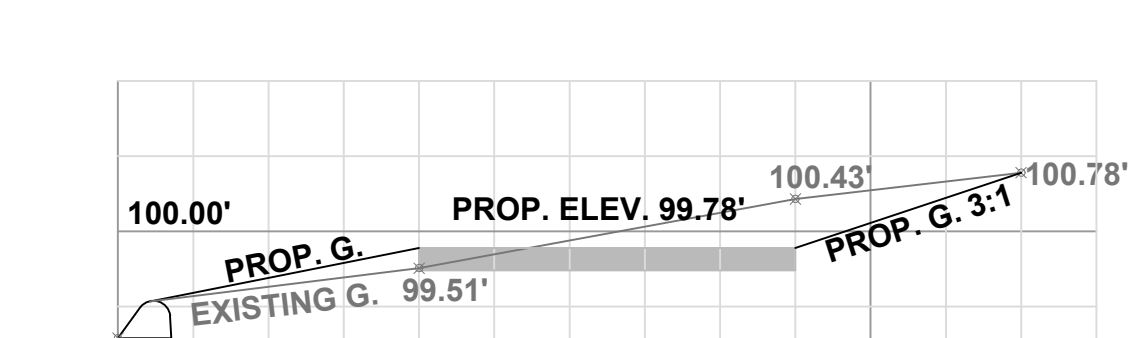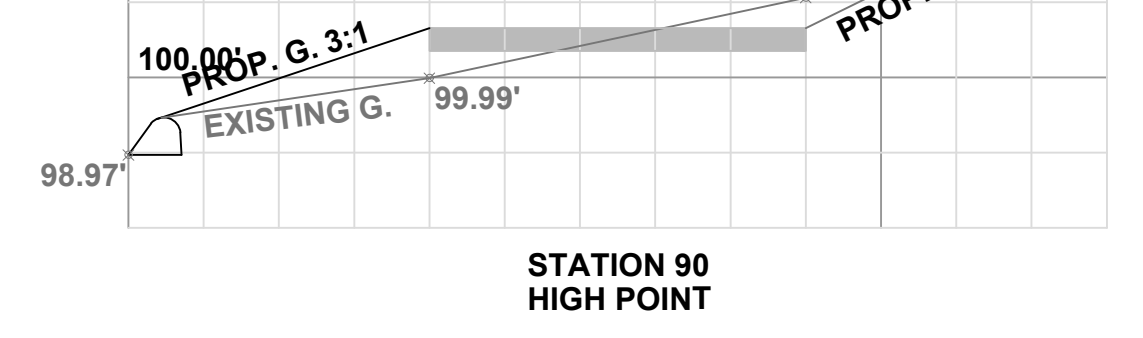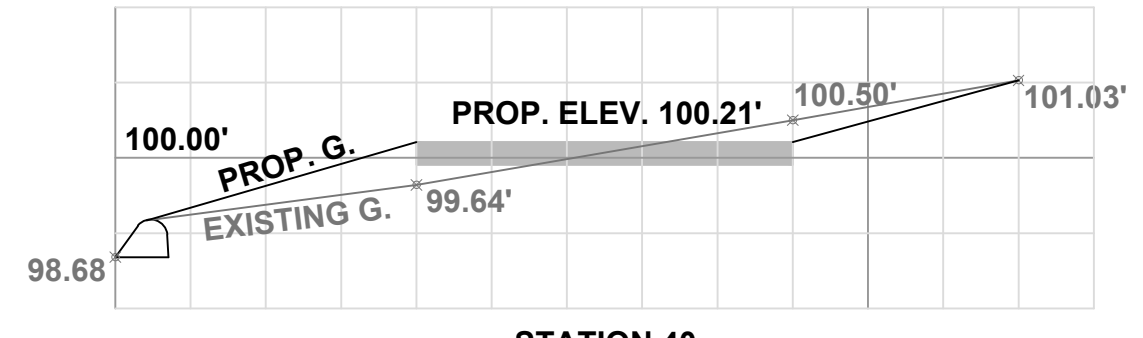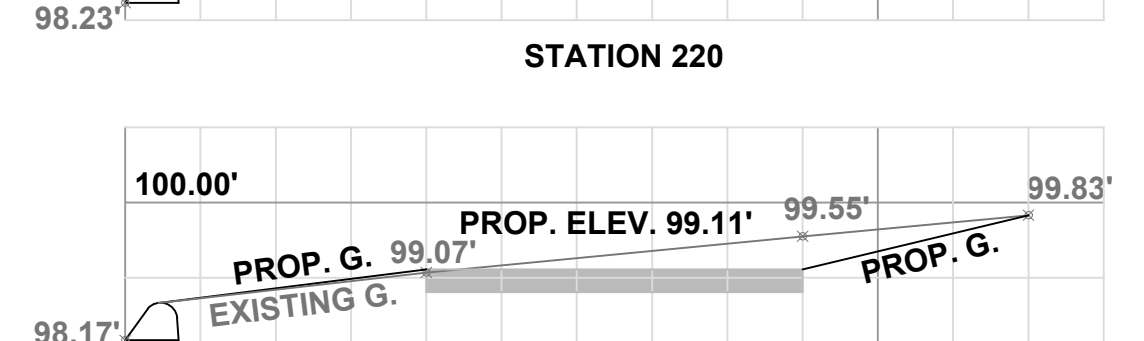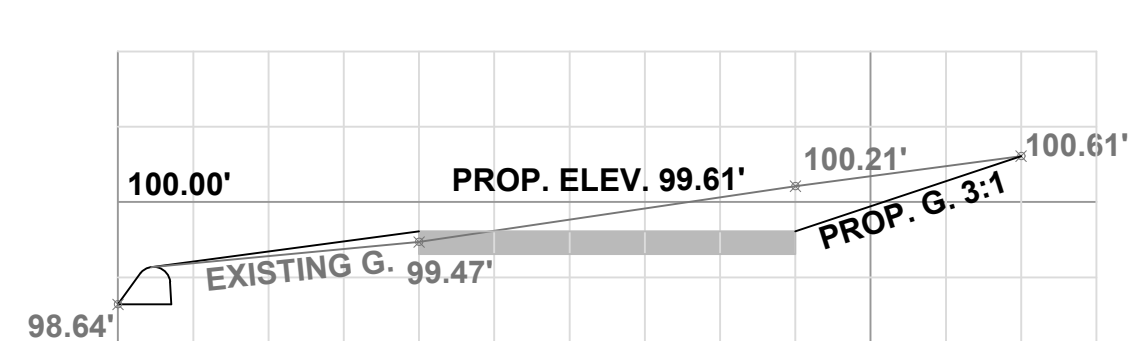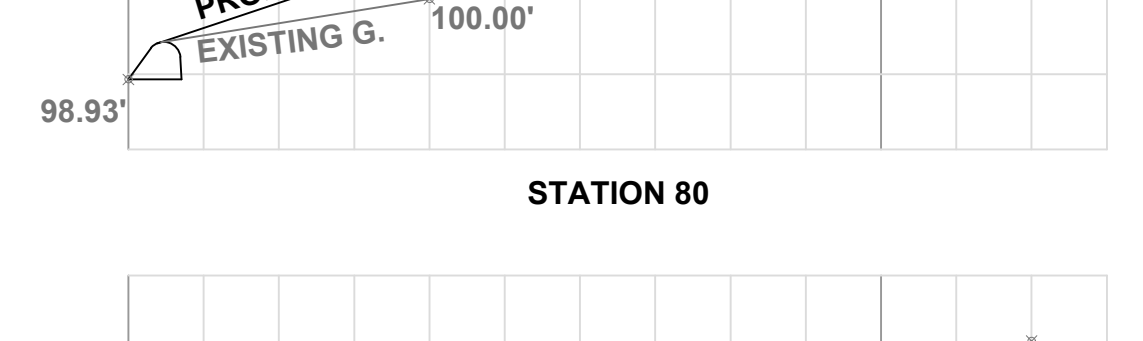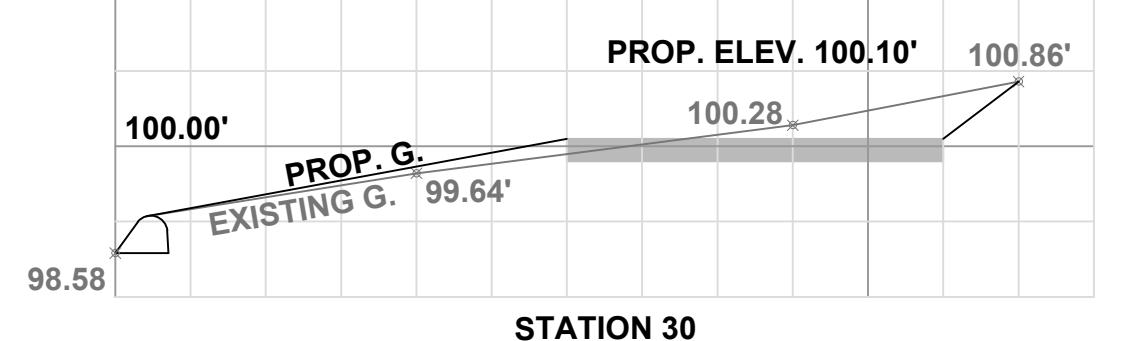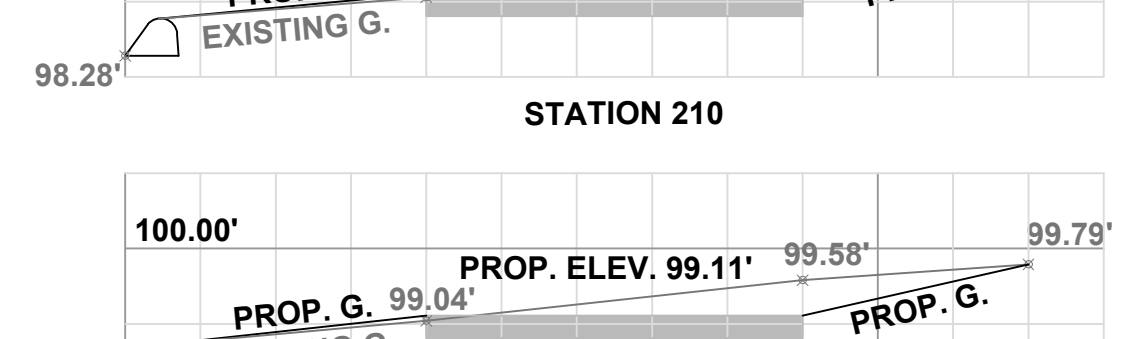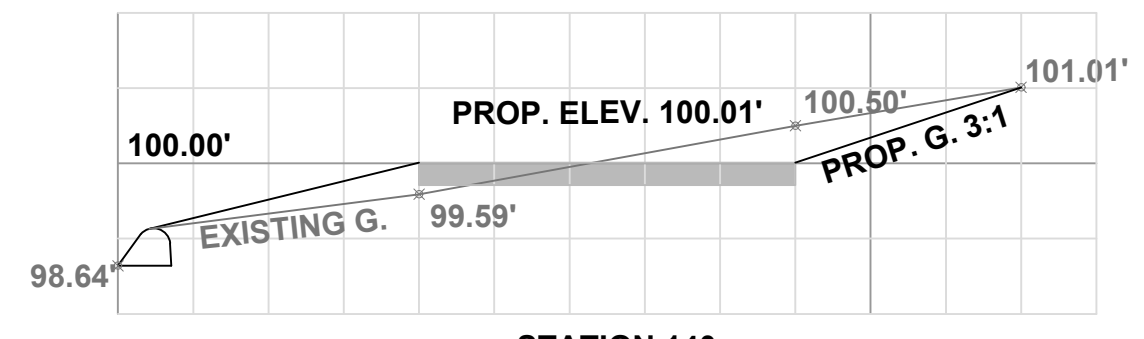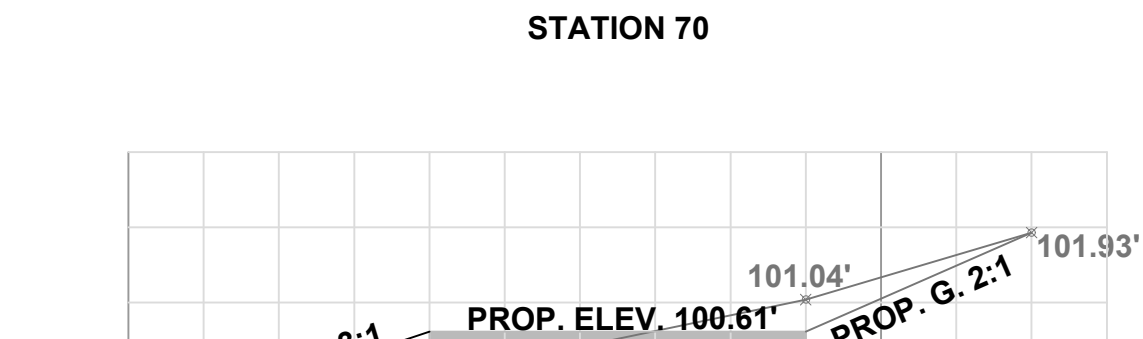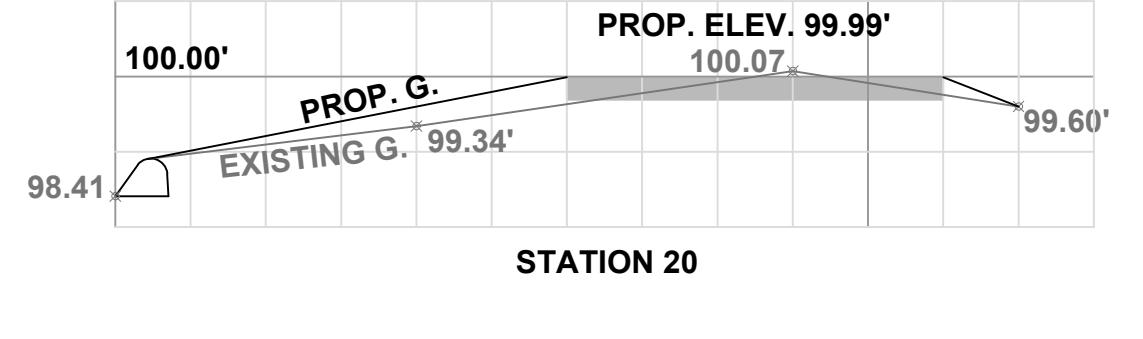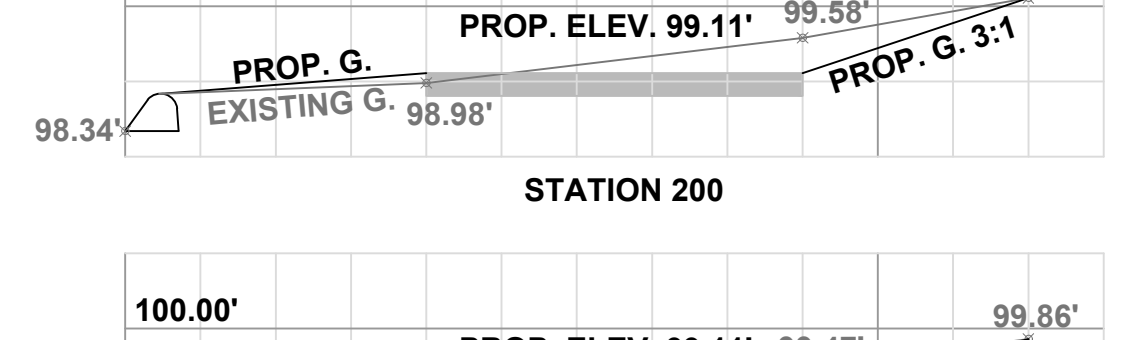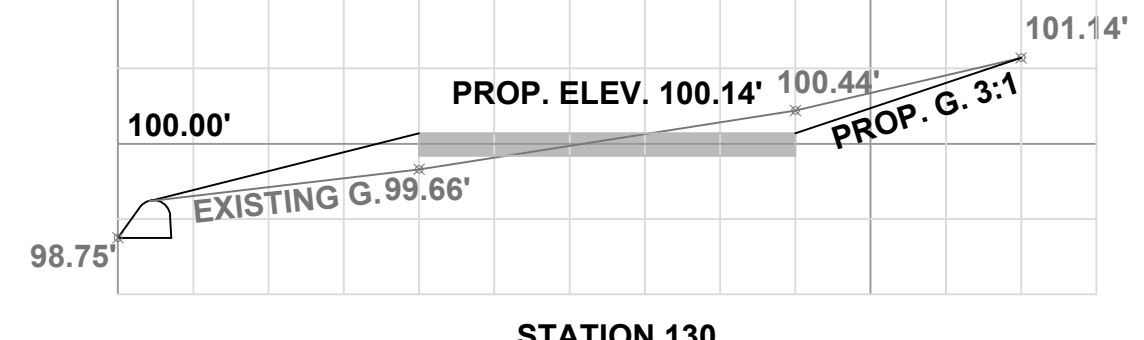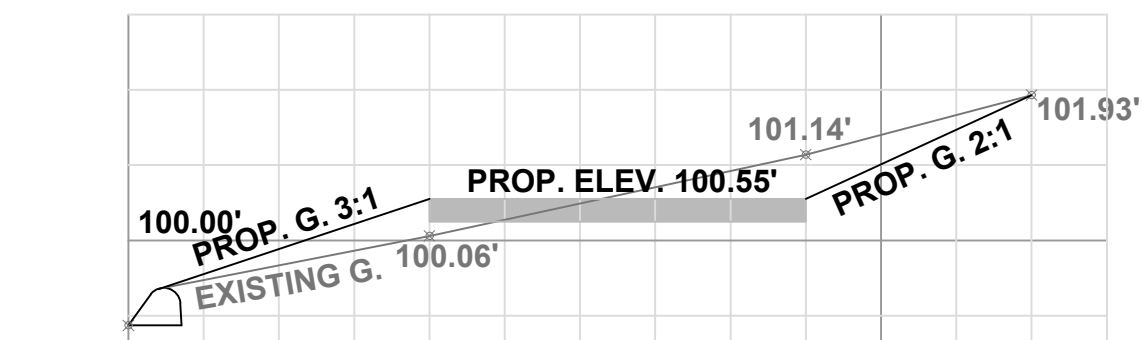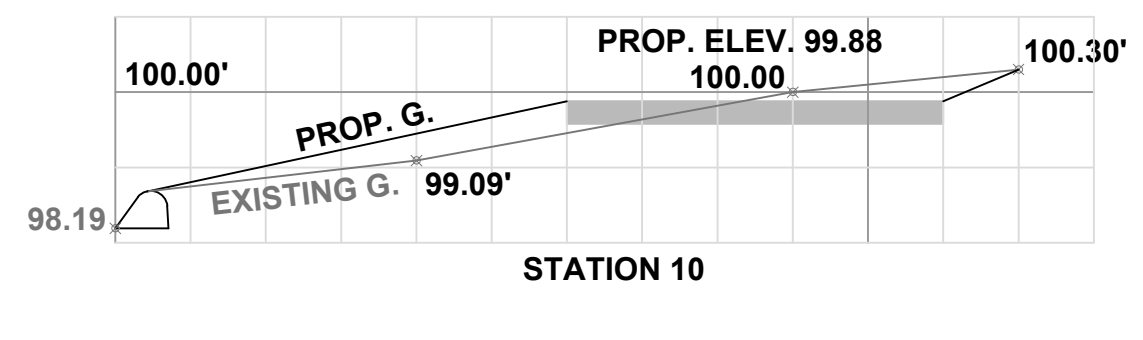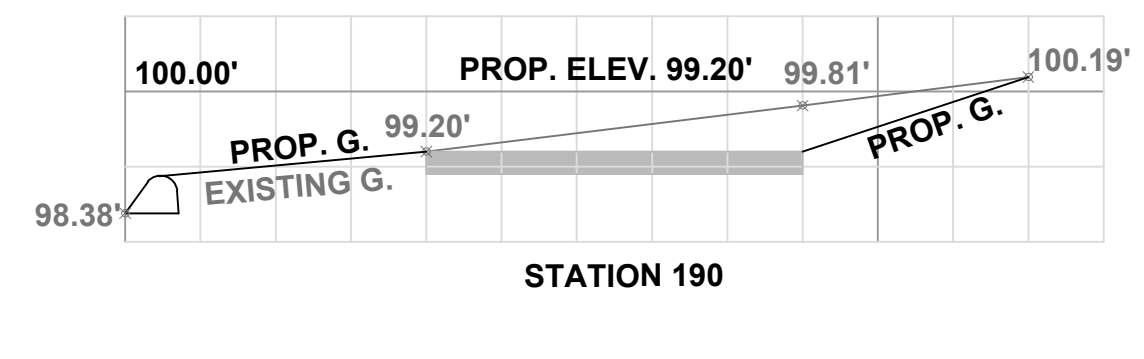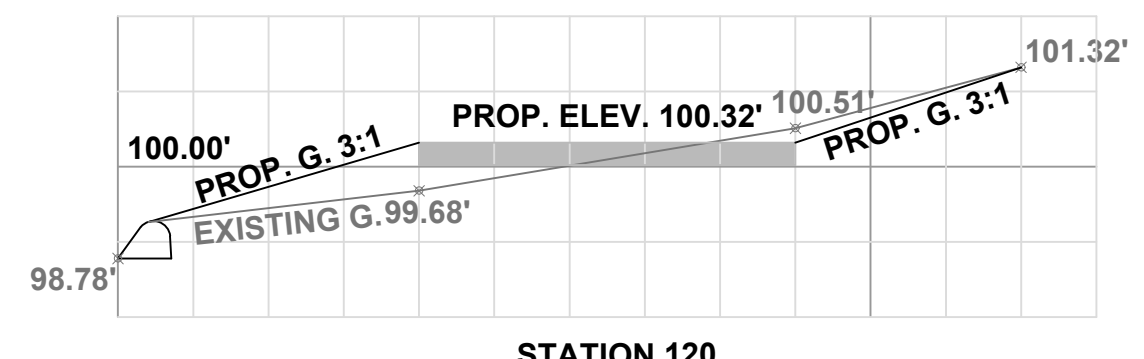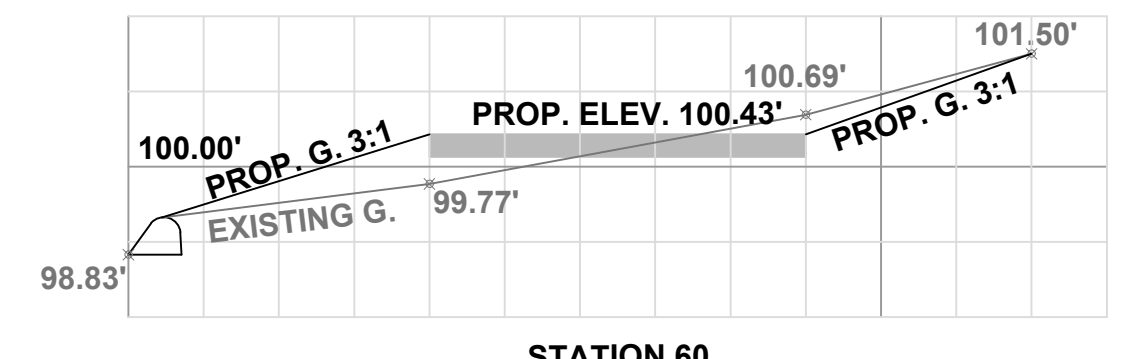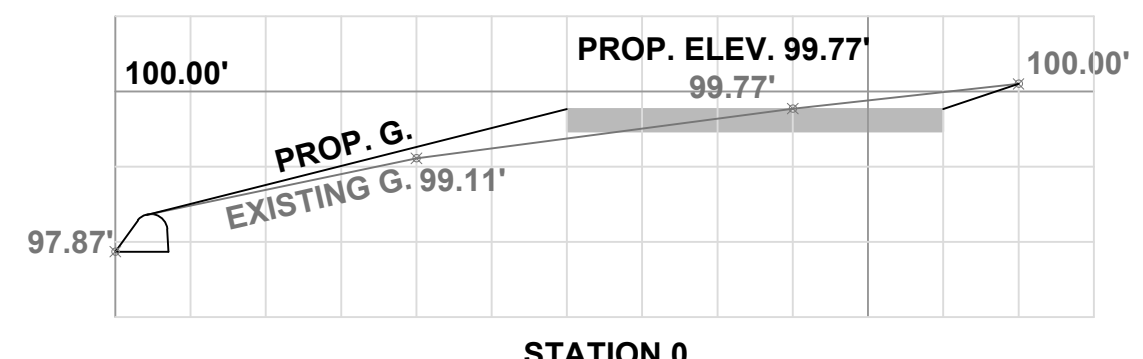




TOWN of LONGMEADOW ENGINEERING DEPARTMENT  
 2020 SIDEWALK PROJECT

**Knollwood Drive  
 Sidewalk Project  
 Sections**

DATE: June, 2020  
 2020 Knollwood Drive New Sidewalk.dwg  
 Drawn by: CM

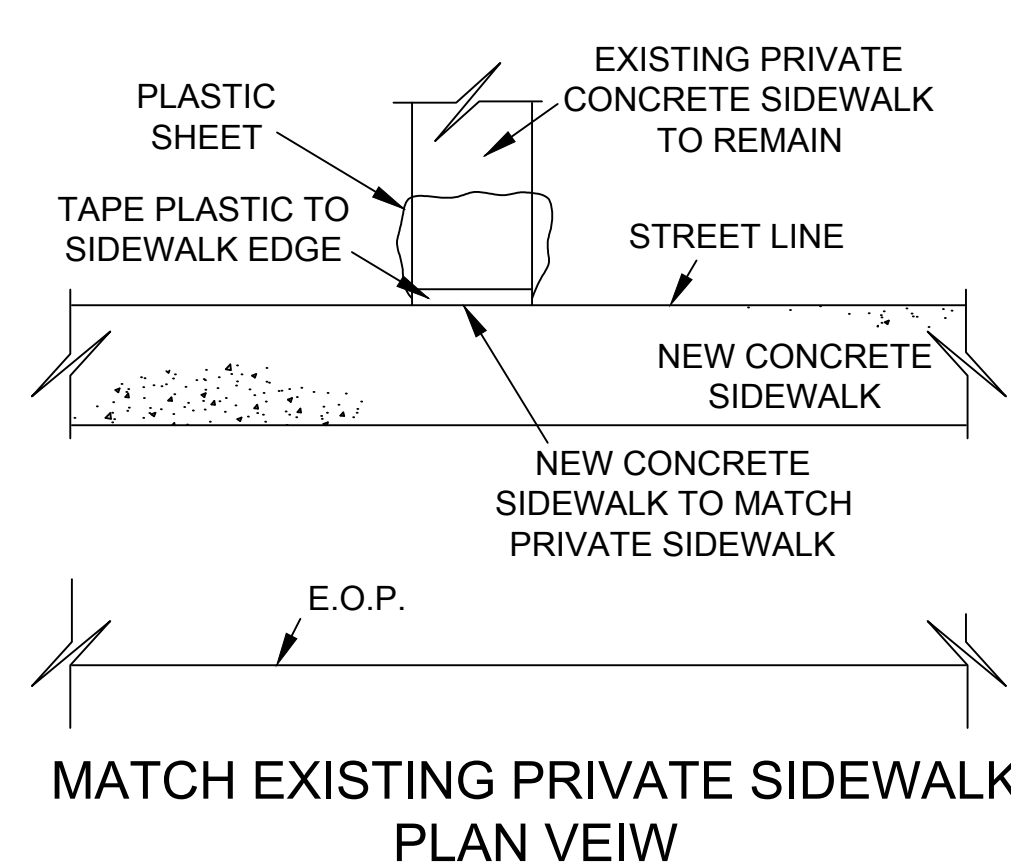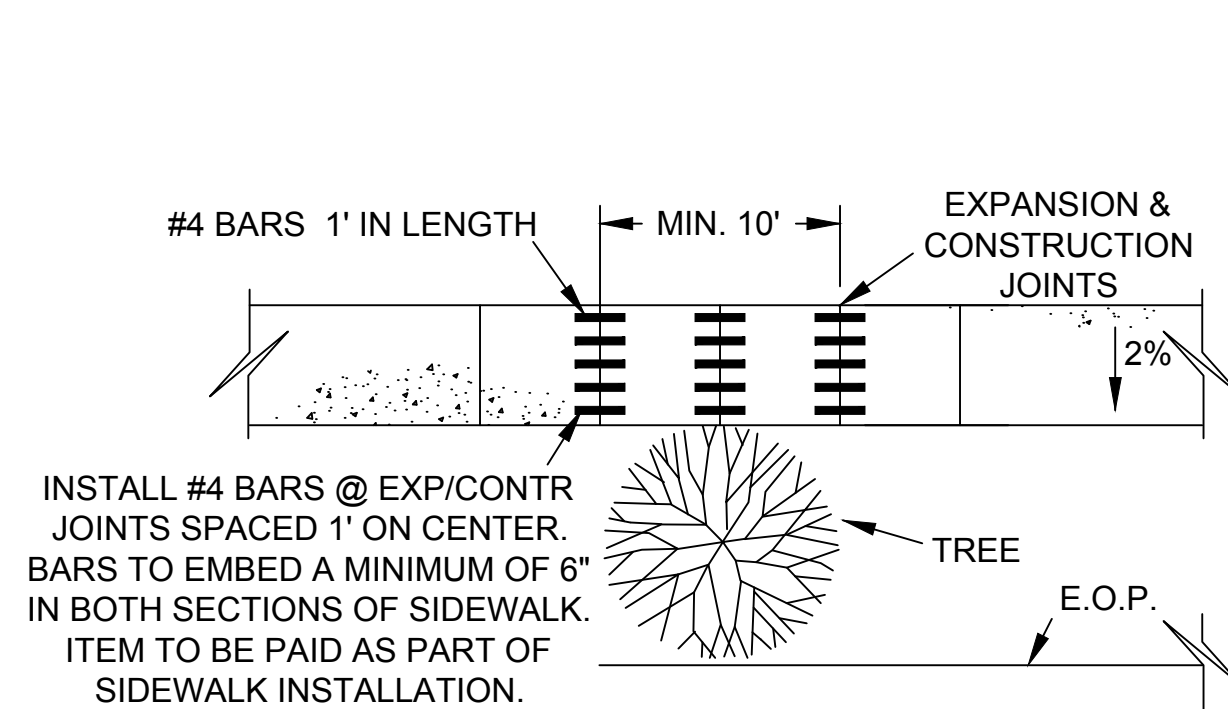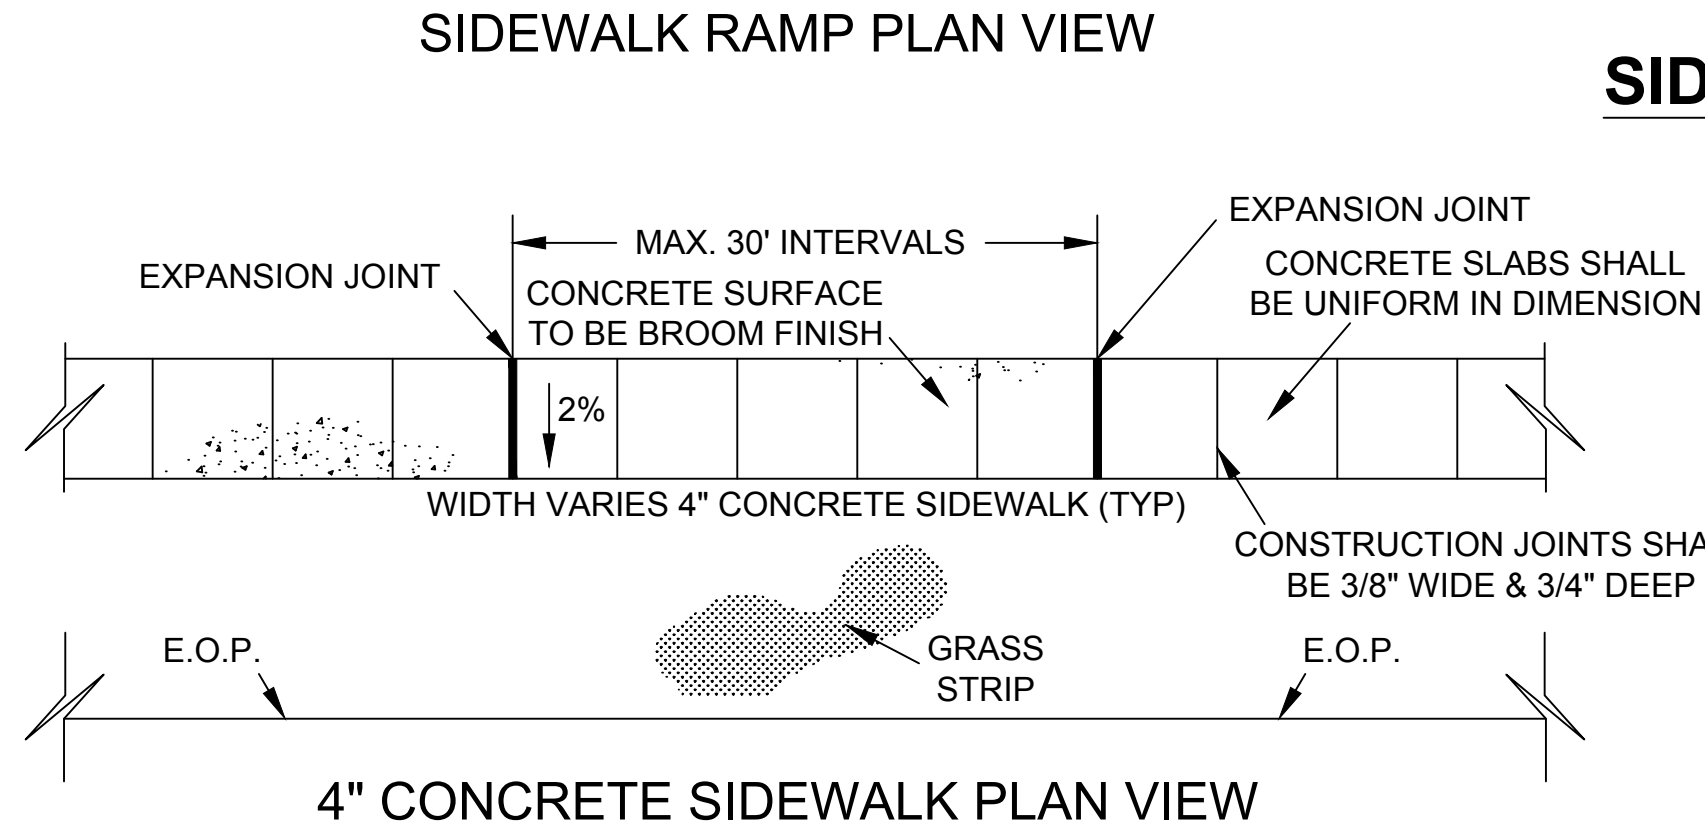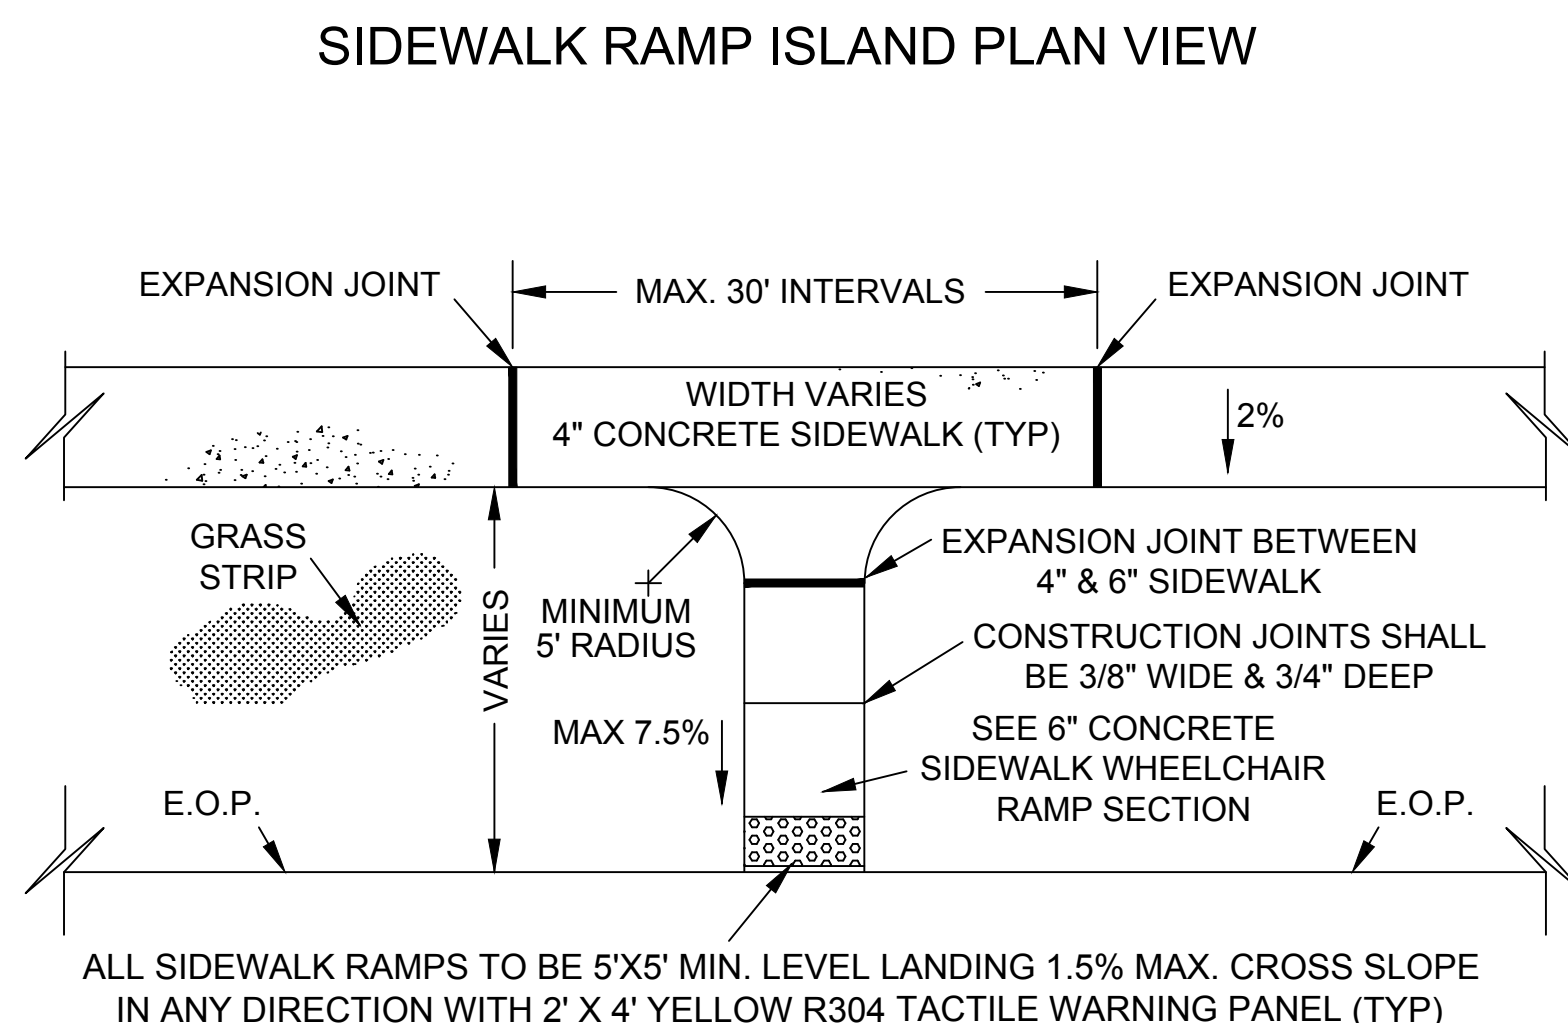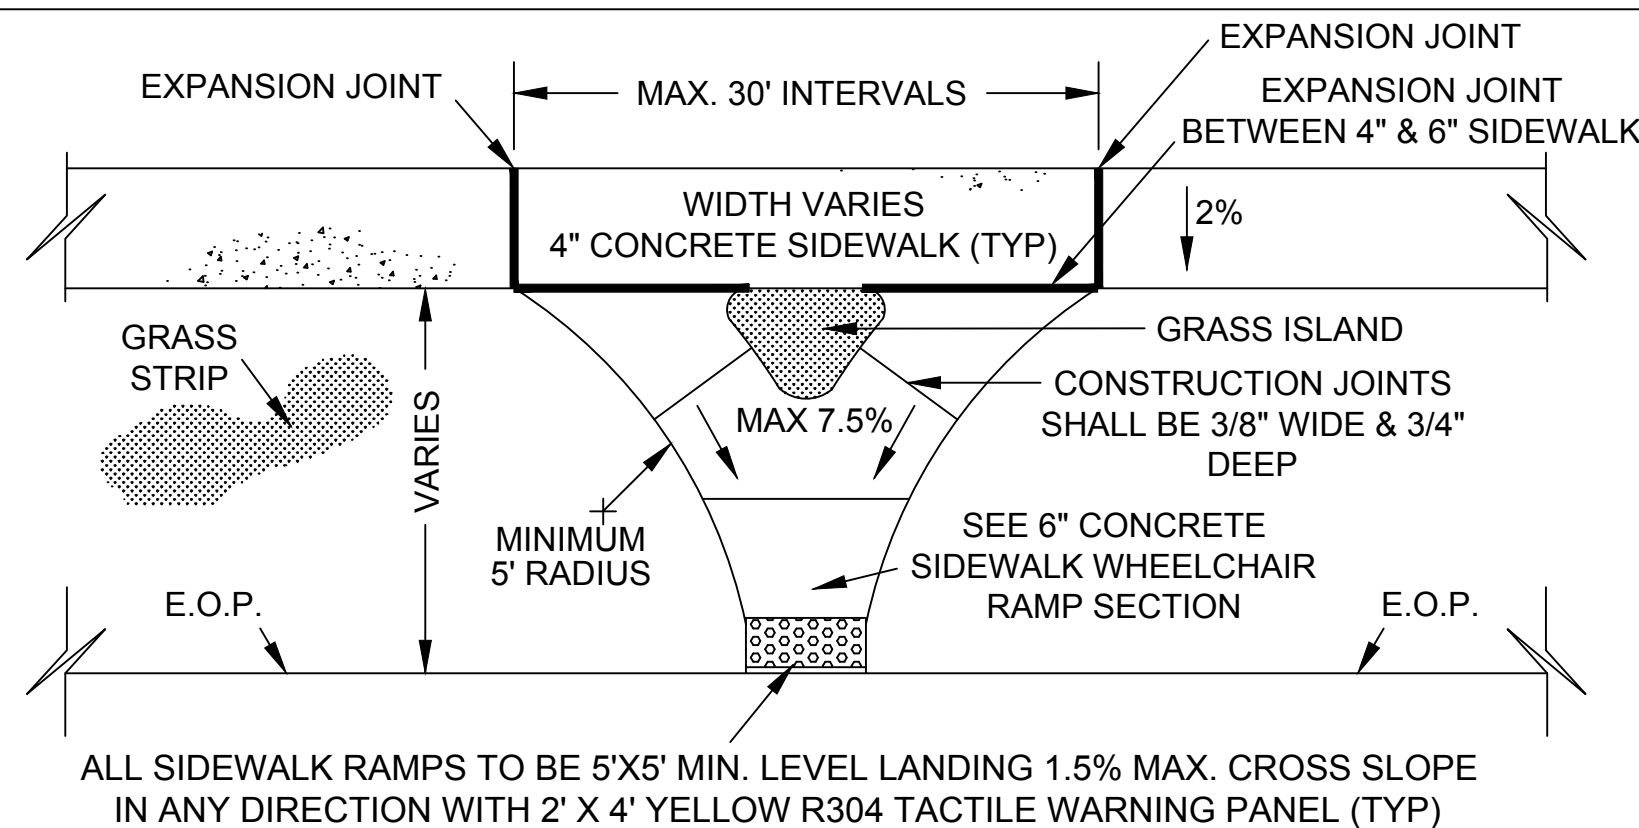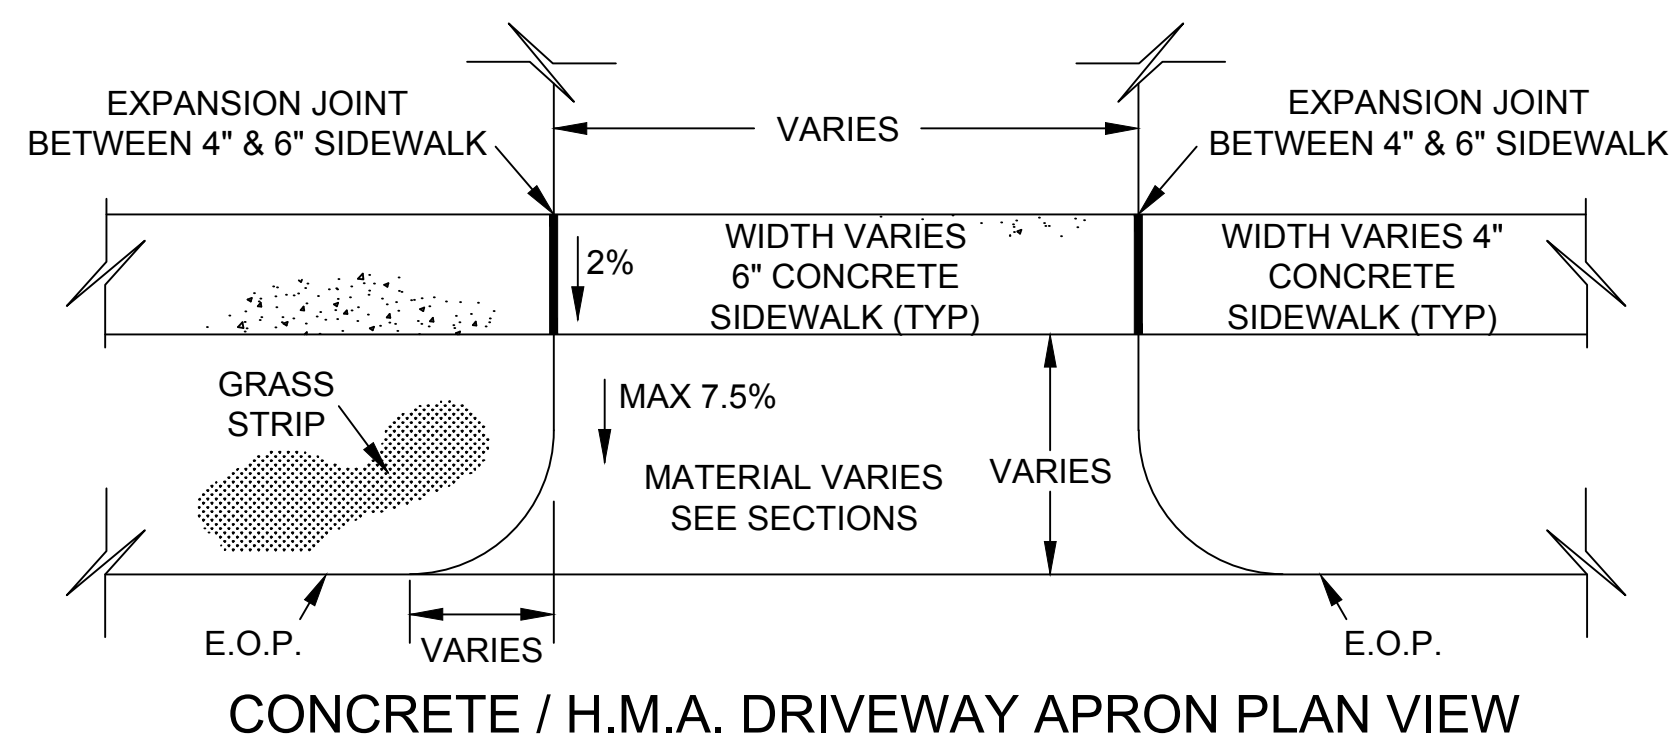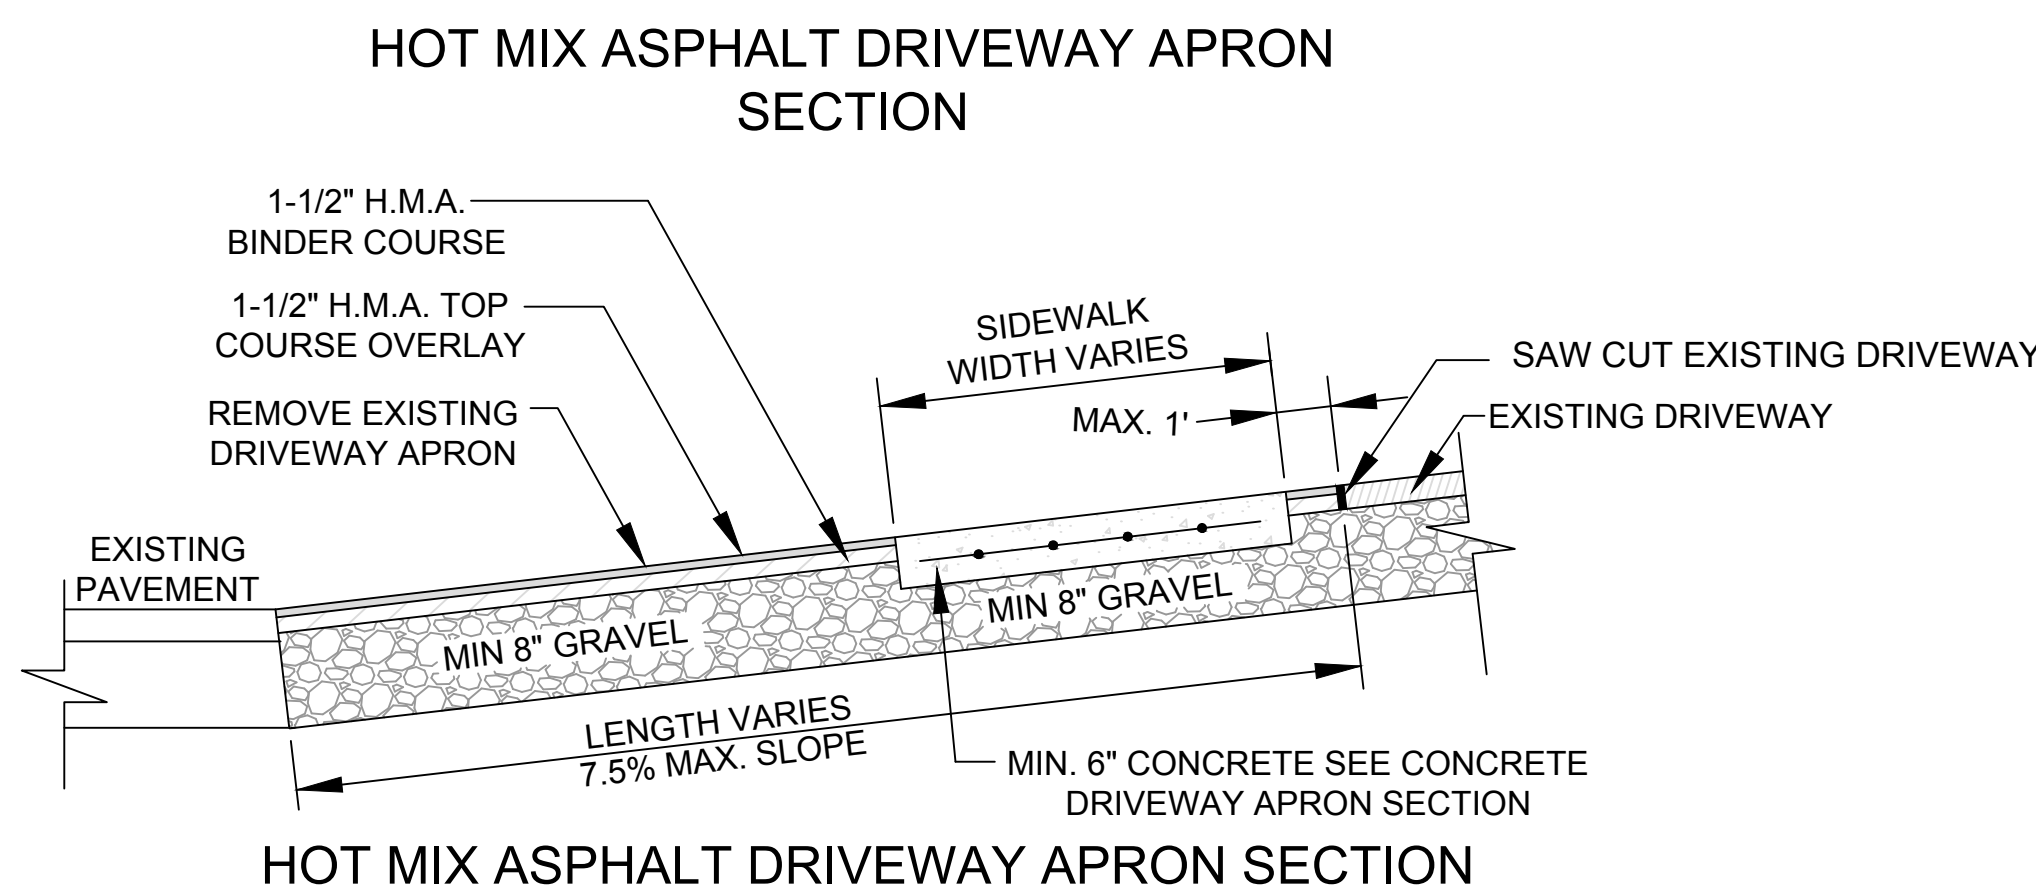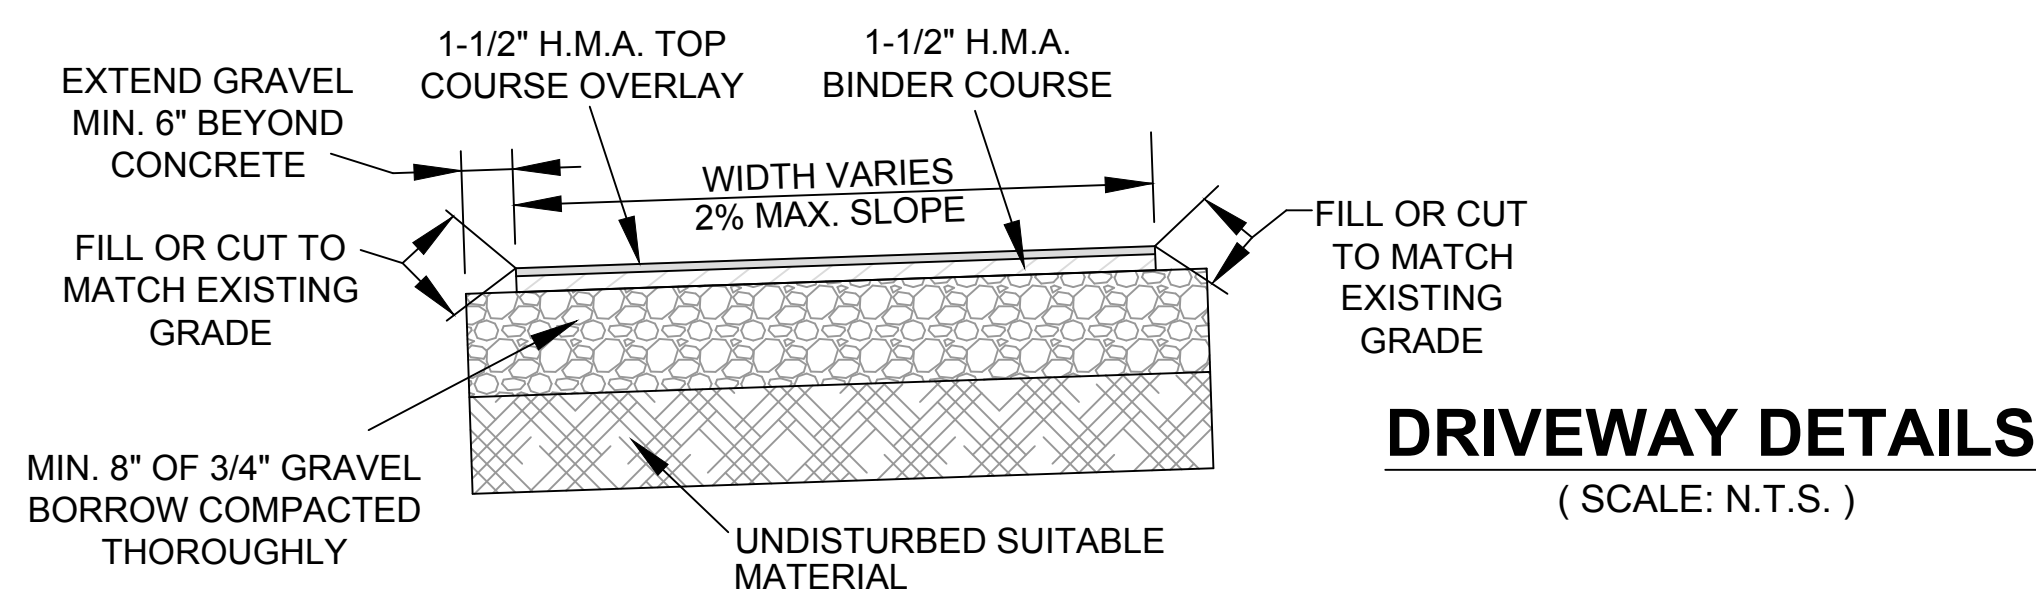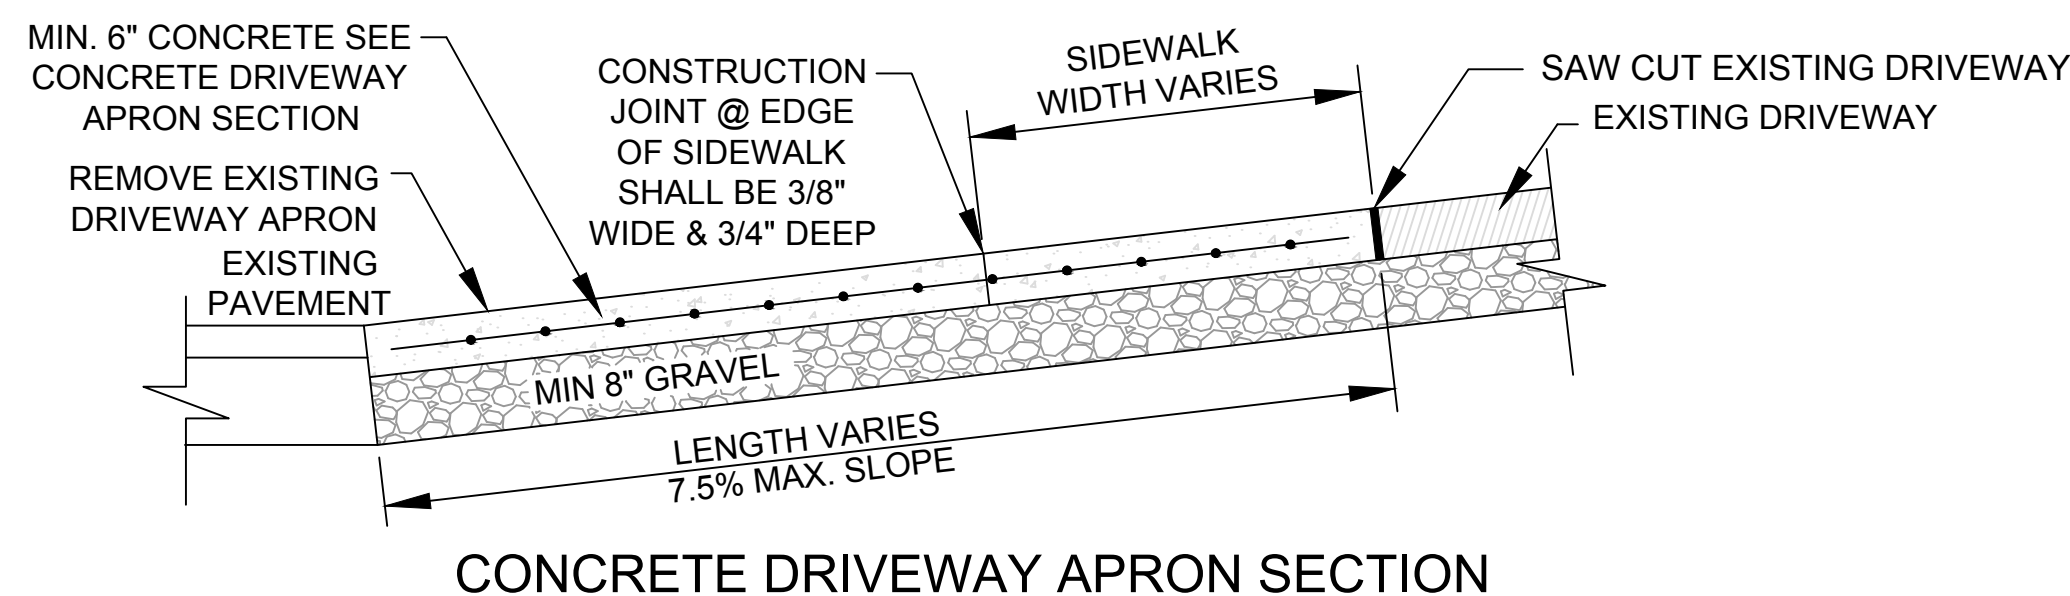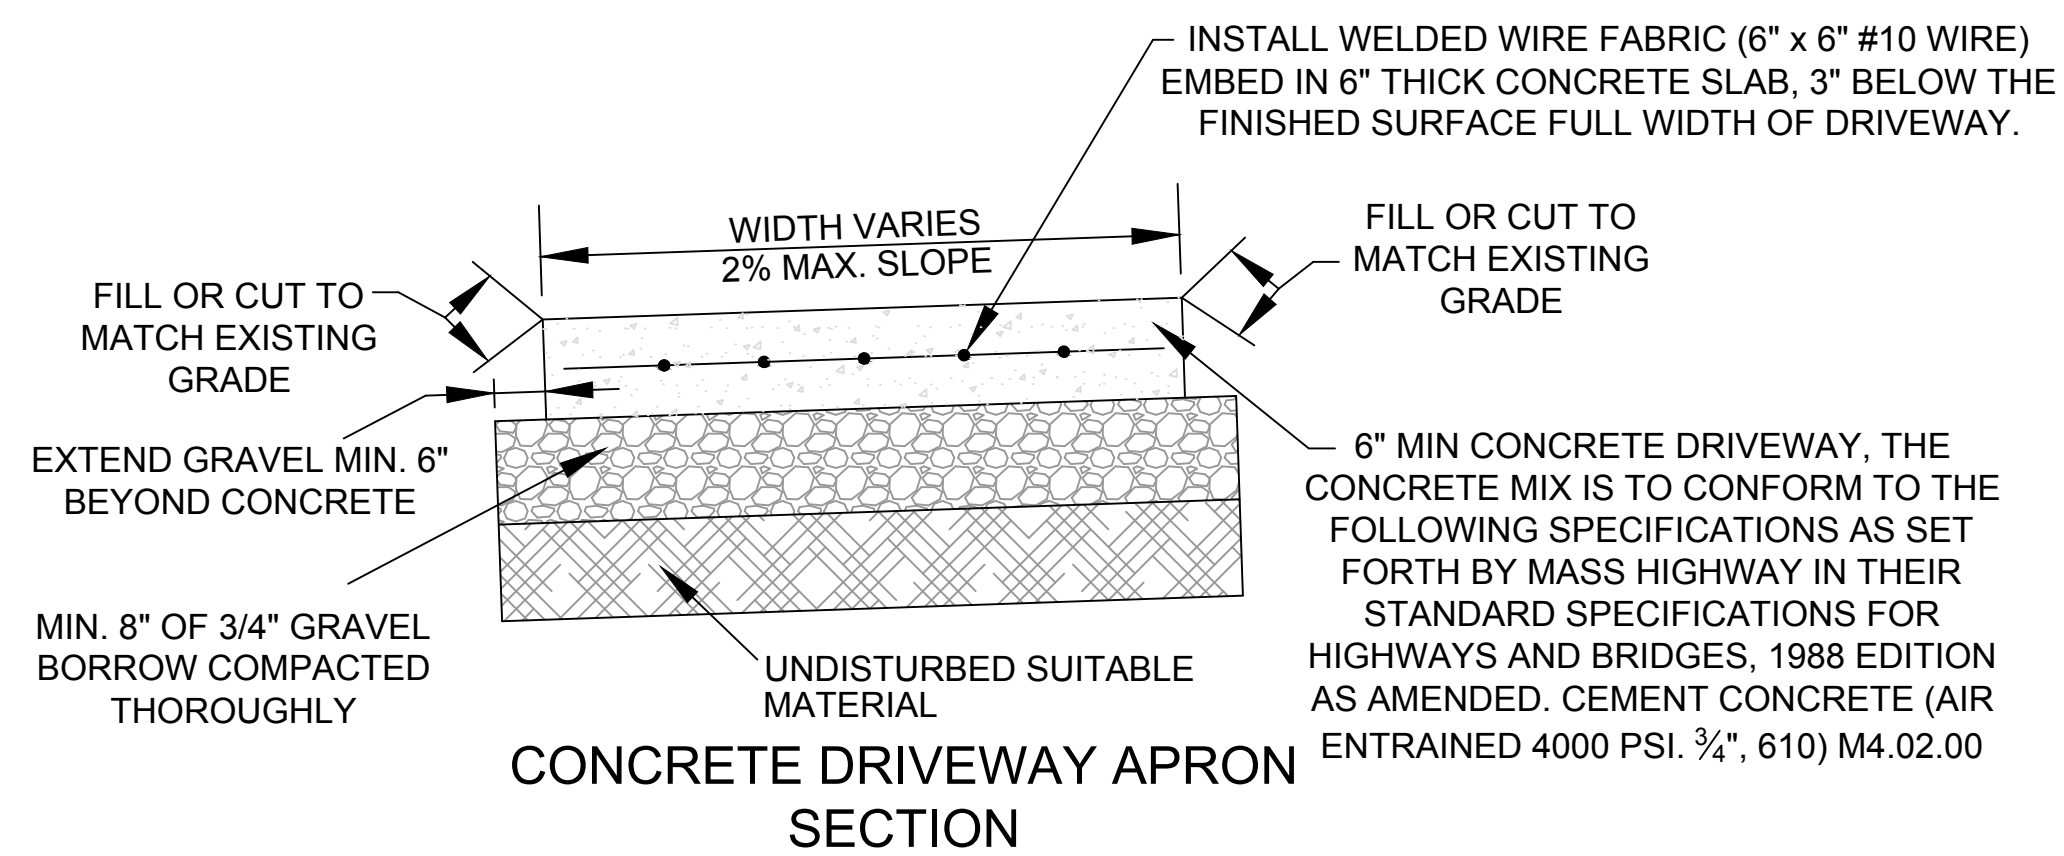

### SIDEWALK DETAILS (SCALE: N.T.S.)

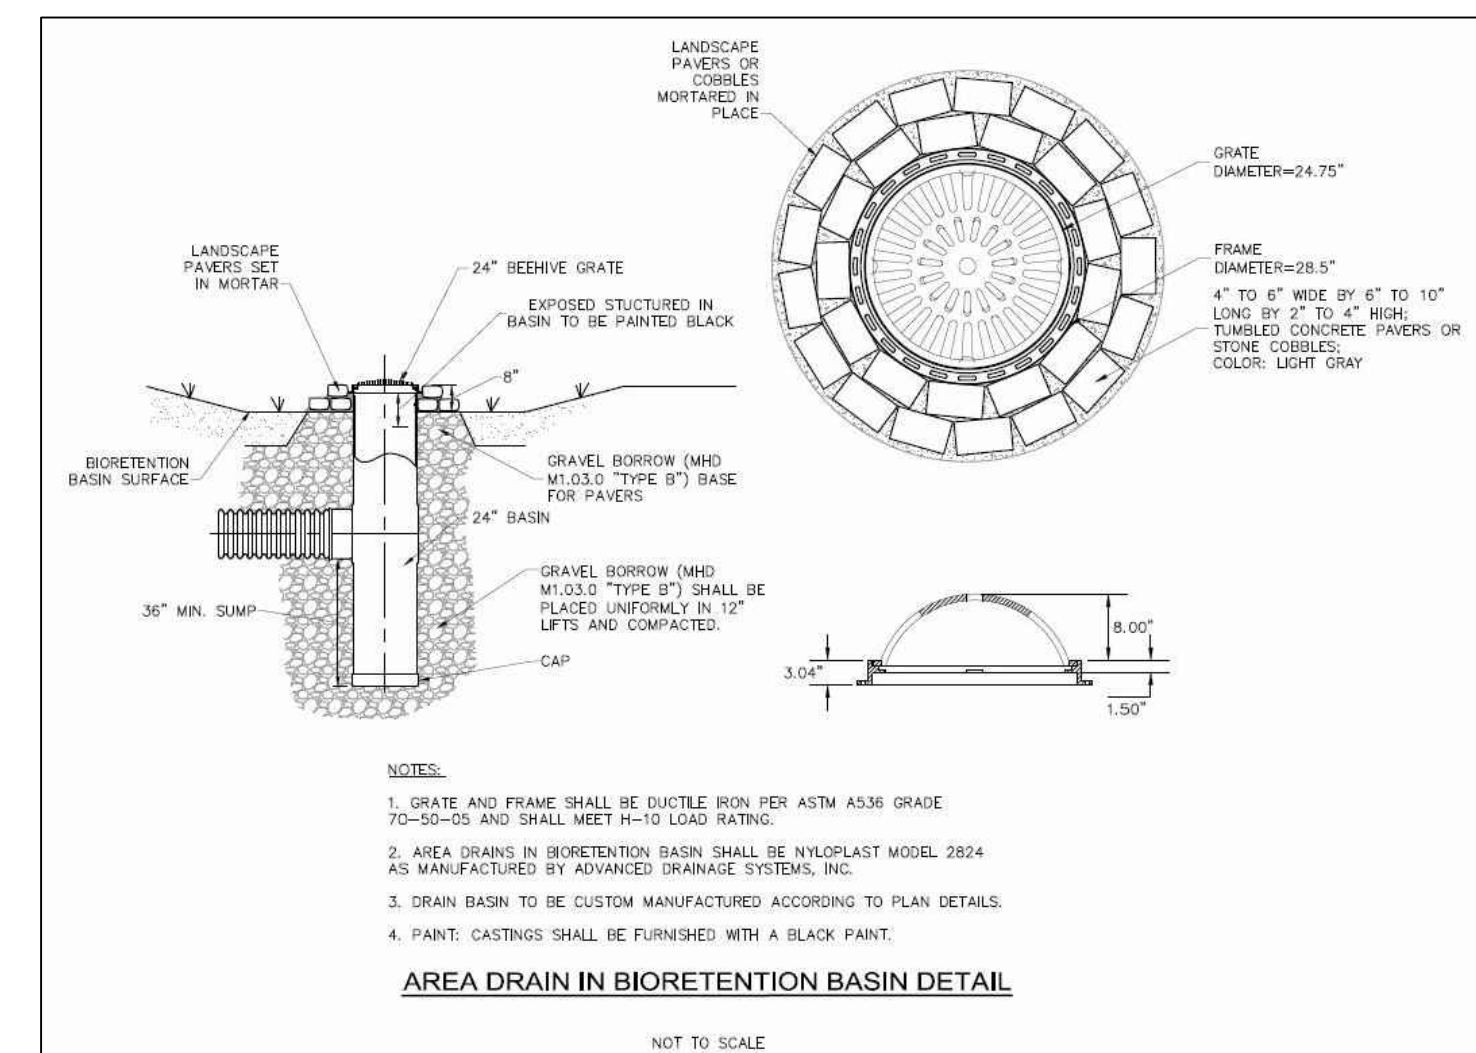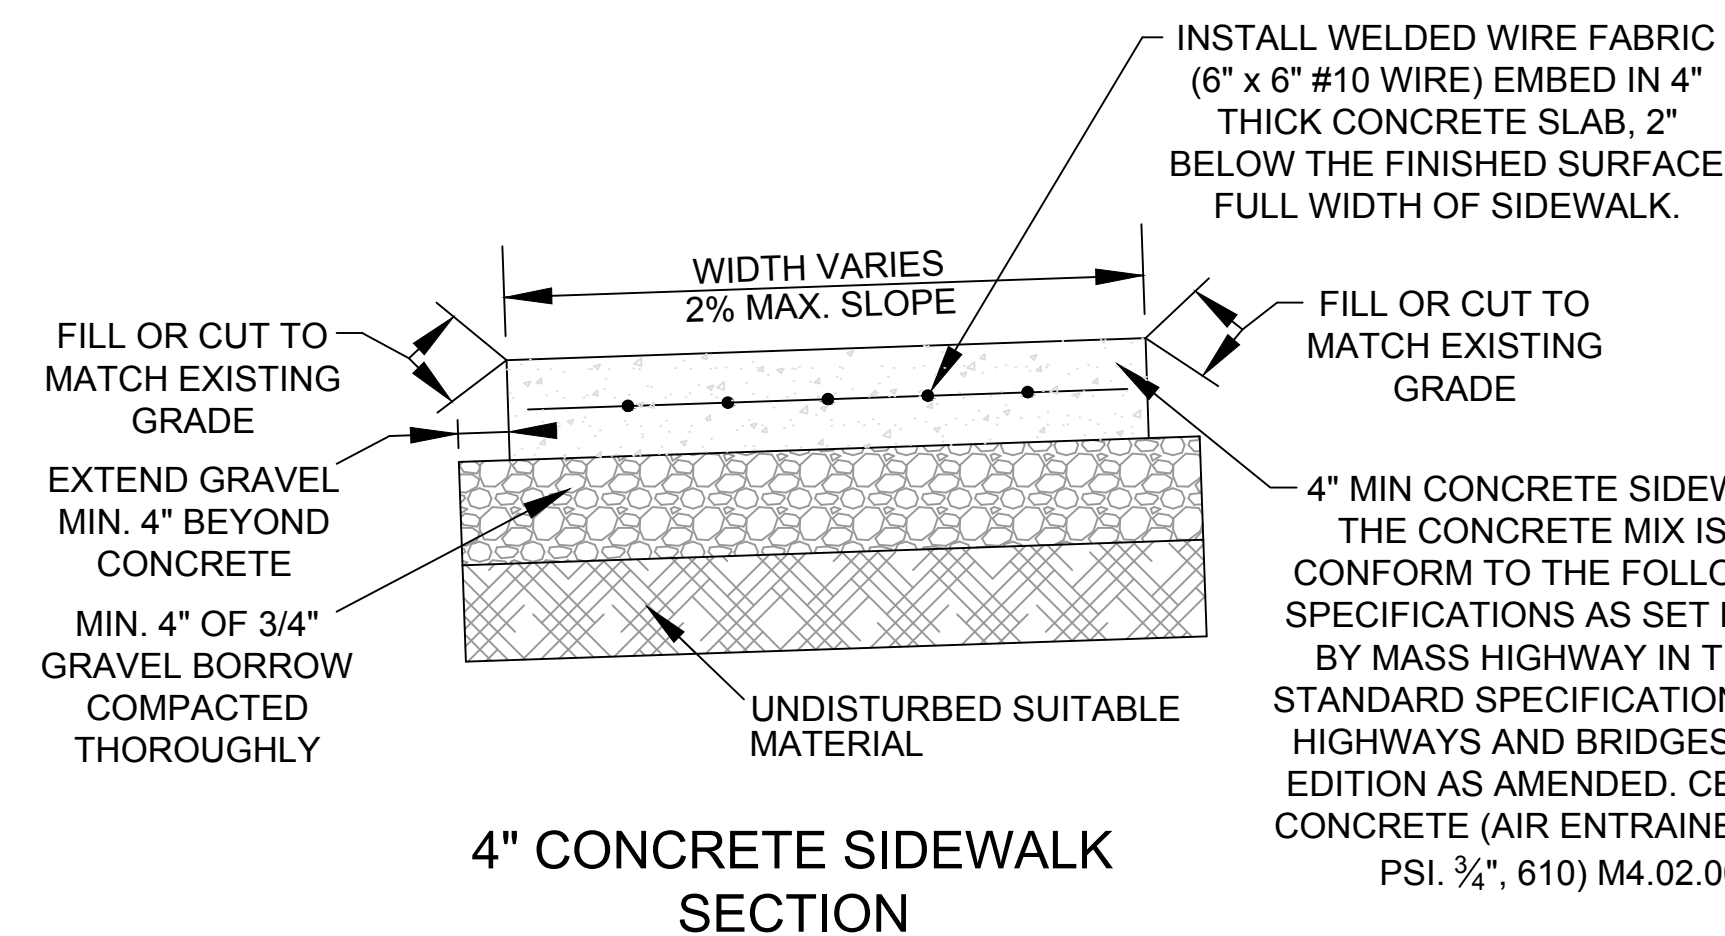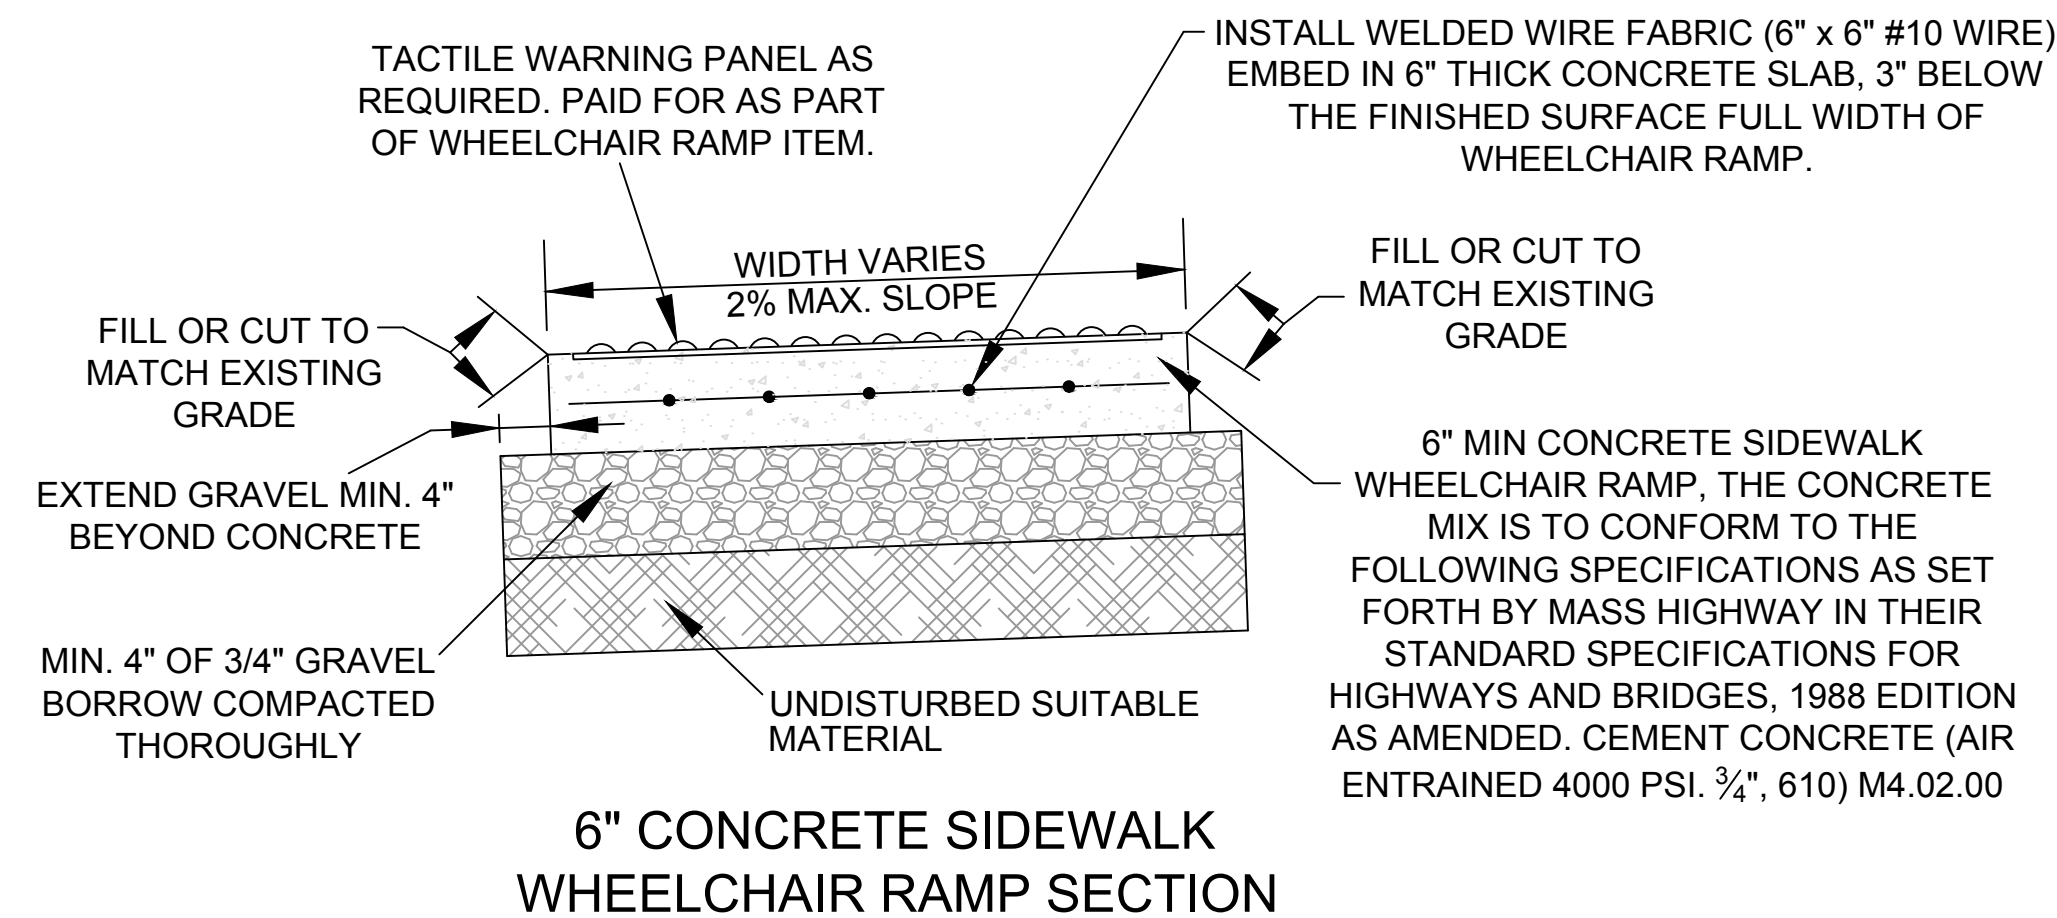

TOWN of LONGMEADOW ENGINEERING DEPARTMENT  
2020 SIDEWALK PROJECT

## Knollwood Drive Sidewalk Project Details & Sections

DATE: June, 2020

2020 Knollwood Drive New Sidewalk.dwg

Drawn by: CM