



PHOTO 1

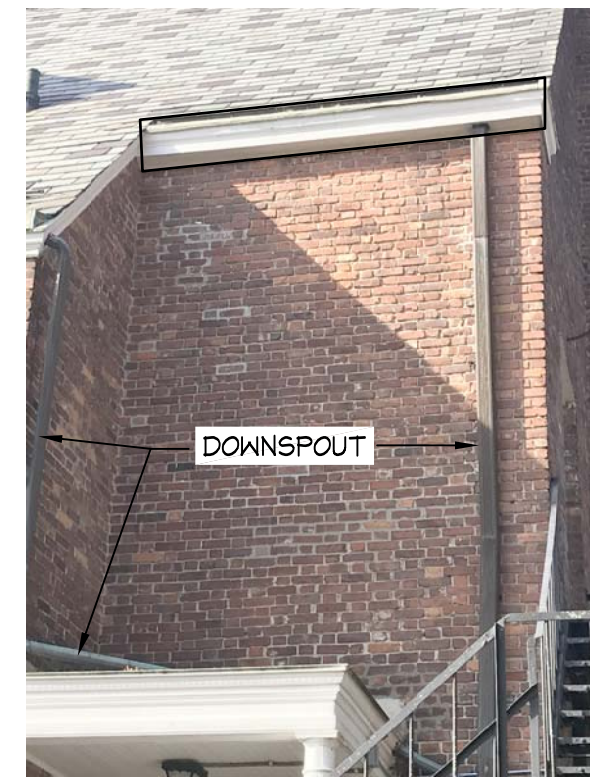


PHOTO 1A



PHOTO 1B

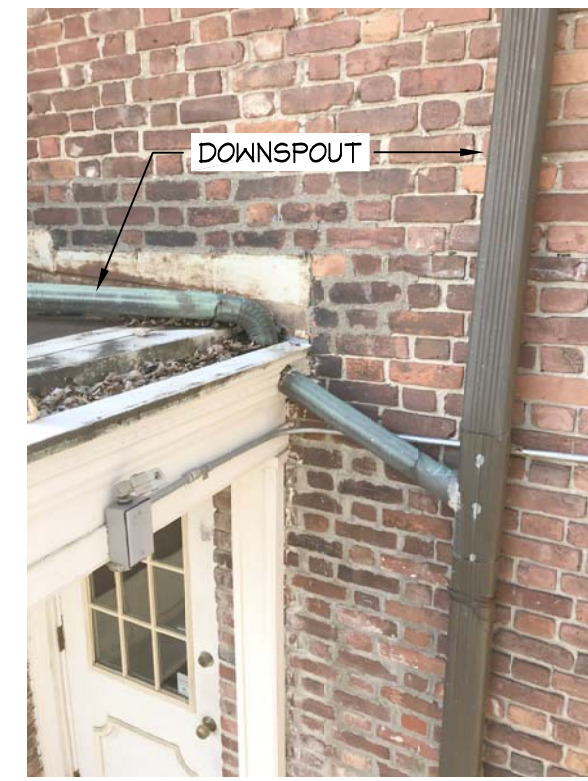


PHOTO 1C



PHOTO 1D



PHOTO 2

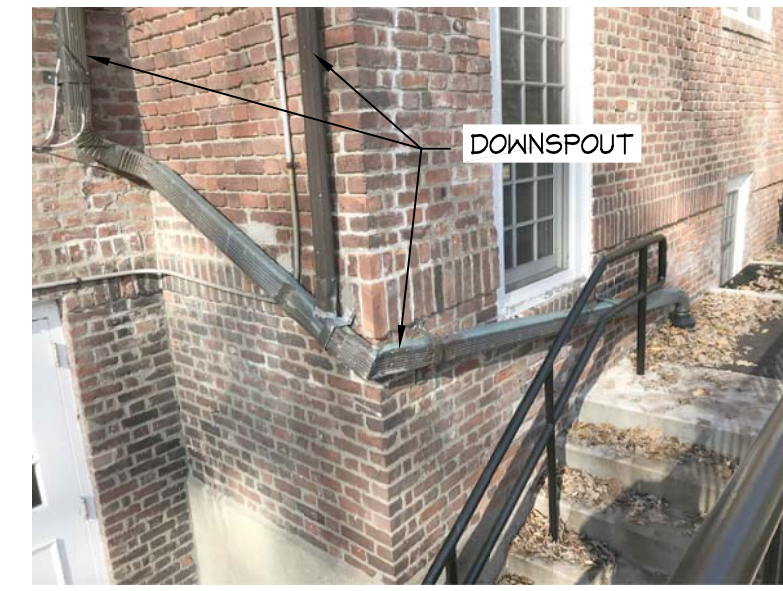


PHOTO 2A

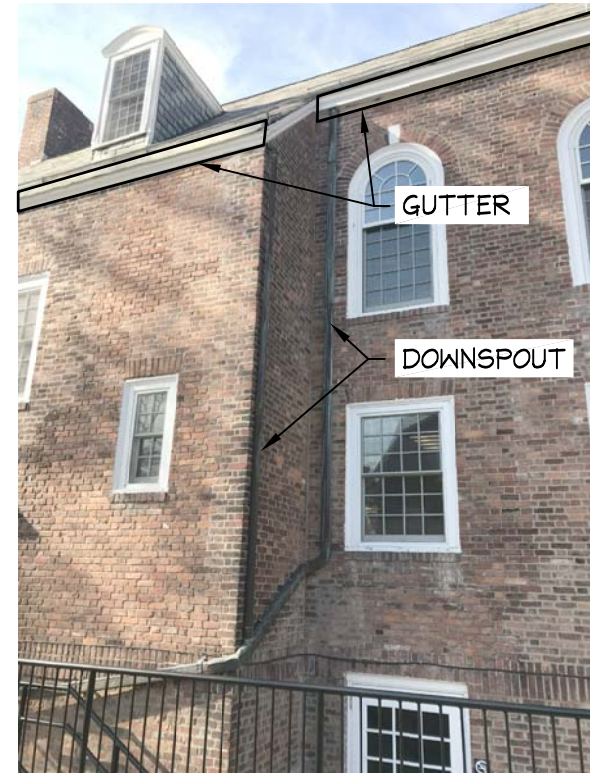


PHOTO 3



PHOTO 3A



PHOTO 4



PHOTO 4A



PHOTO 4B

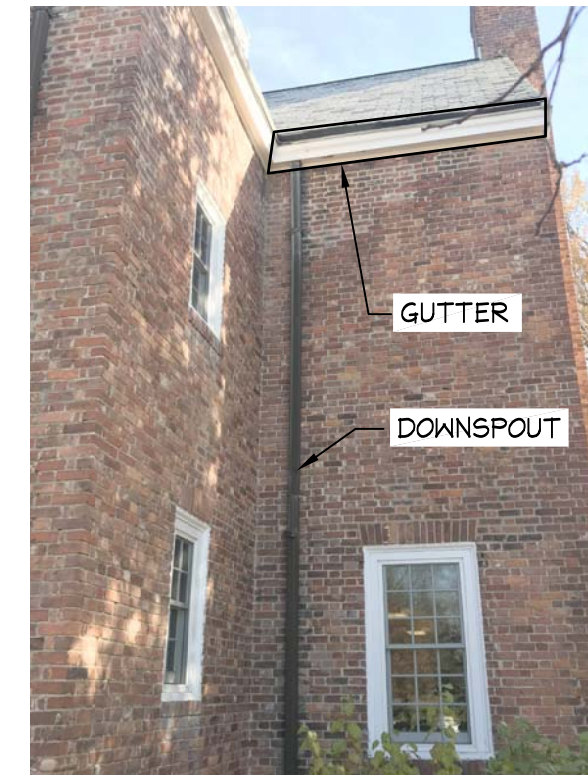


PHOTO 5



PHOTO 5A

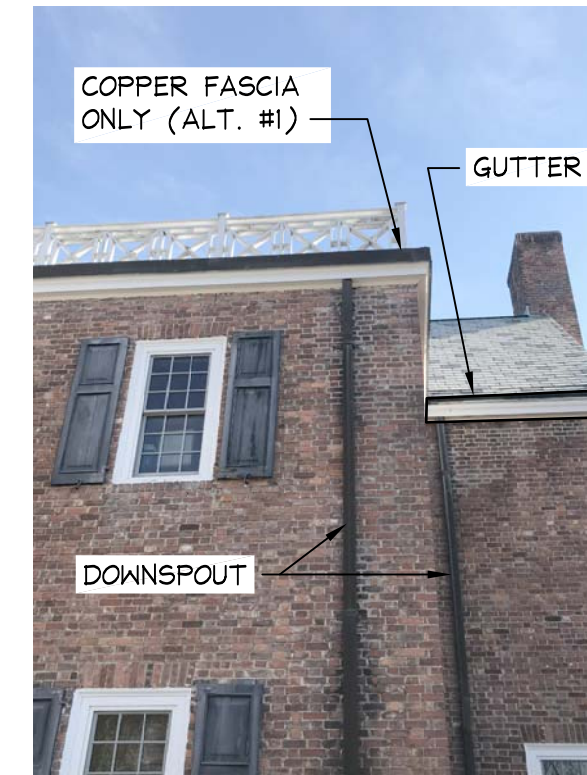


PHOTO 6



PHOTO 6A



PHOTO 7



PHOTO 7A



PHOTO 8



PHOTO 8A



PHOTO 9



PHOTO 9A

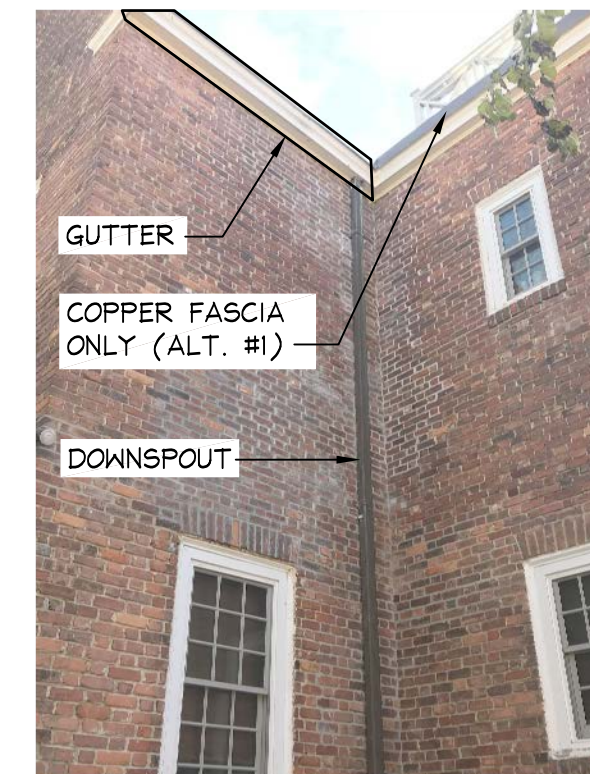


PHOTO 10



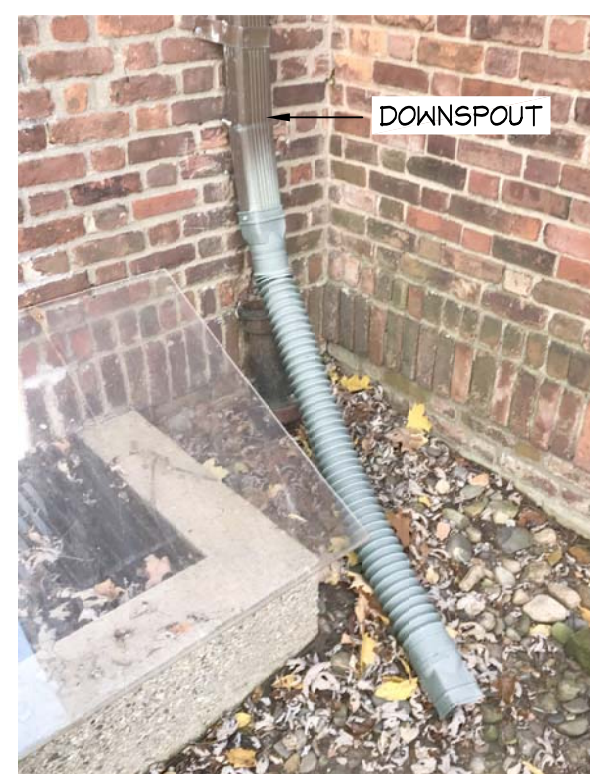


PHOTO 10A

BID ALTERNATE # 2

- GUTTERS ARE COPPER LINED WOOD GUTTERS WITH COPPER DOWNSPOUTS. CONTRACTOR TO PROVIDE PRICE FOR NEW COPPER GUTTER LININGS AND DOWNSPOUTS. SEE REFERENCE PHOTOS ABOVE FOR GENERAL SCOPE OF WORK. REFER TO KEY PLAN THIS SHEET FOR PHOTO LOCATIONS.

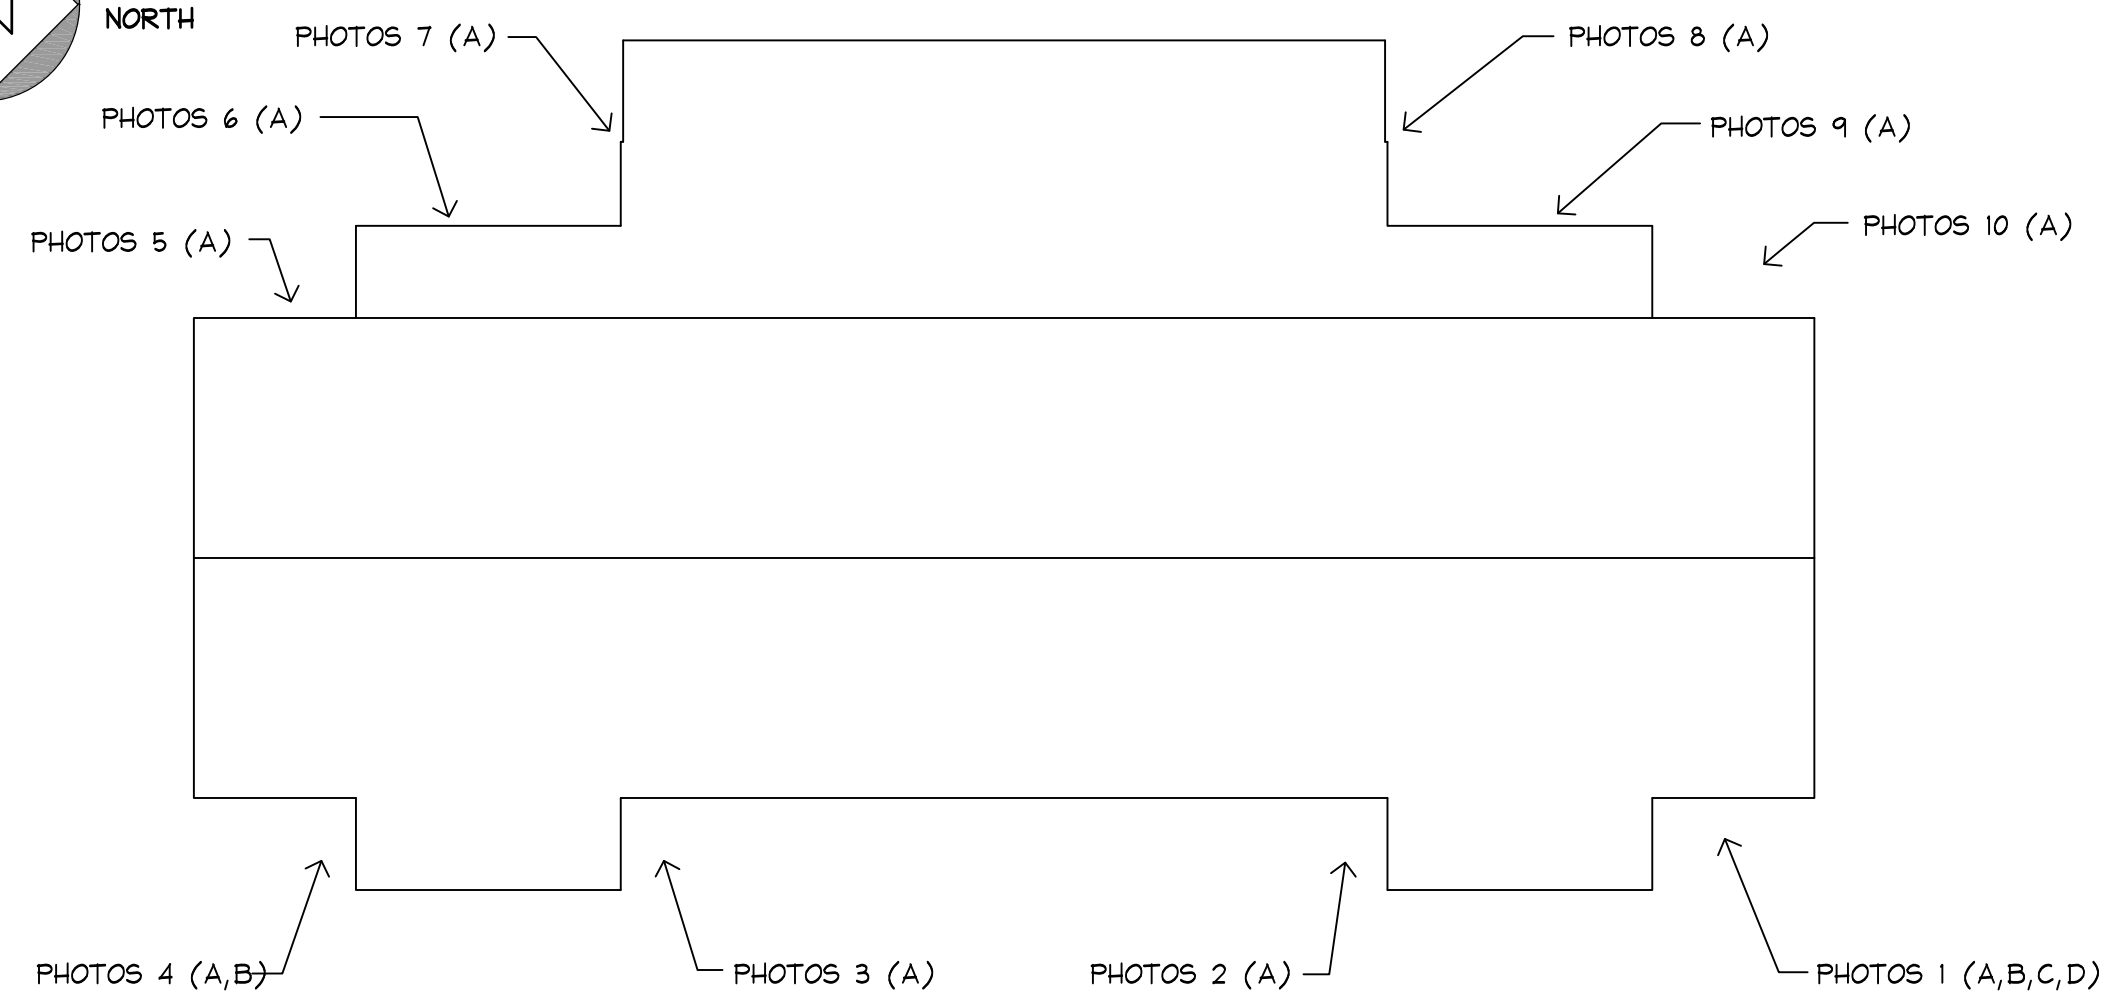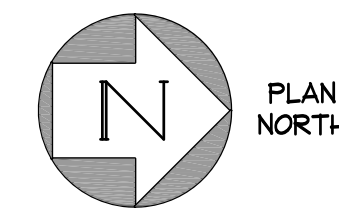

KEY PHOTO PLAN
1/16"=1'-0"

PRELIMINARY

NOT TO BE
USED FOR
CONSTRUCTION

REV.	DESCRIPTION	DRN CK'D	DATE
A	ISSUED FOR CLIENT REVIEW	DB	02/22/19
B	ISSUED FOR BIDDING	DB	03/15/19

A COPY OF THE DATA IN THIS DRAWING FILE IS MAINTAINED AT THE OFFICES OF HILL ENGINEERS ARCHITECTS PLANNERS AND REVISION OF THIS DATA IS THE SOLE RESPONSIBILITY OF THE USER.

TOWN OF LONGMEADOW
COMMUNITY HOUSE

736 LONGMEADOW STREET
PROJECT DESCRIPTION

LONGMEADOW, MA
DRAWING TITLE

GUTTER AND DOWNSPOUT REPLACEMENT

ROOF AND BALUSTRADE REPLACEMENT

DRAWN BY **DB**
DATE DRAWN **02/19/19**
SCALE **AS NOTED**
APV'D BY

CAD CODE:
TOL-7-011-A-502.dwg

PROJECT NUMBER:
TOL-7-011

DRAWING NUMBER **A-502** REV. **B**