




Working: V:\RESOURCES\6213-06-02\CMO\MSD-EDUCATION\CMO Letter 10048-6
Printed by: J2004 On this date: Thu, 2000 July 23 - 5:17pm

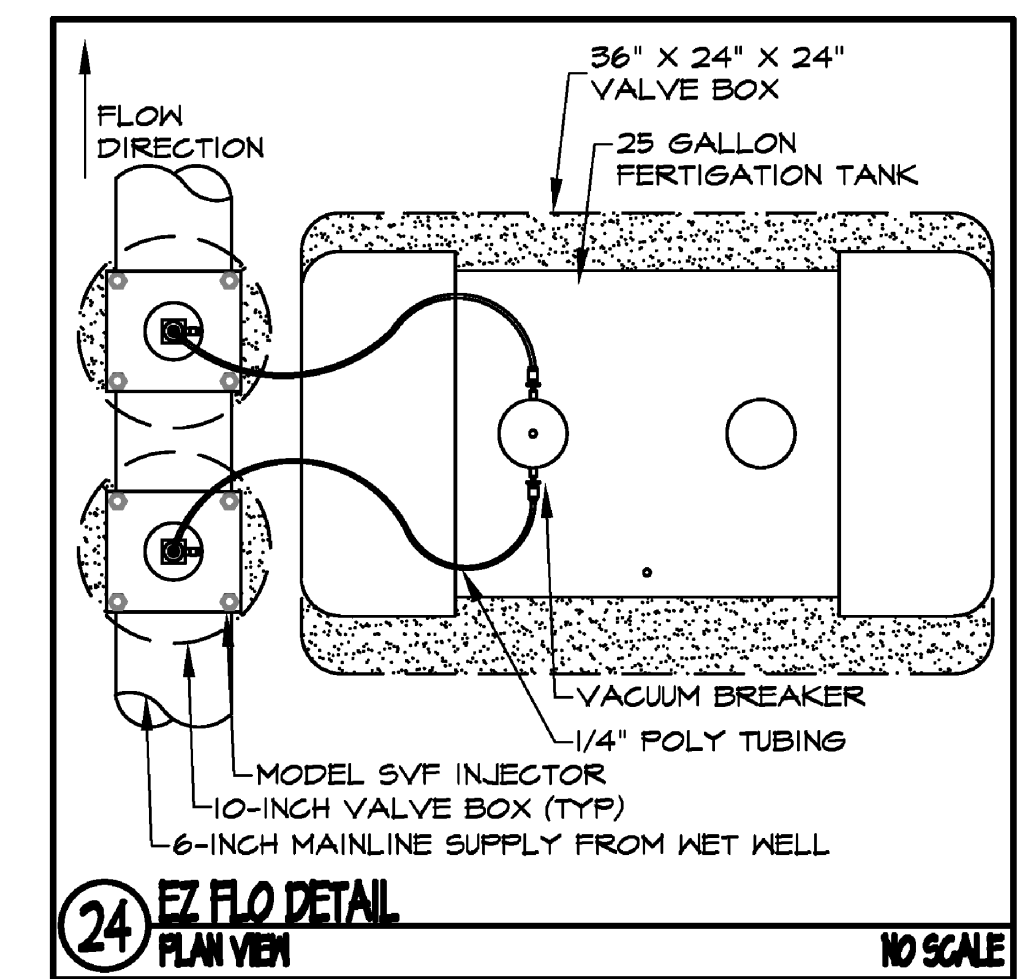

24 EZ FLO DETAIL
PLAN VIEW

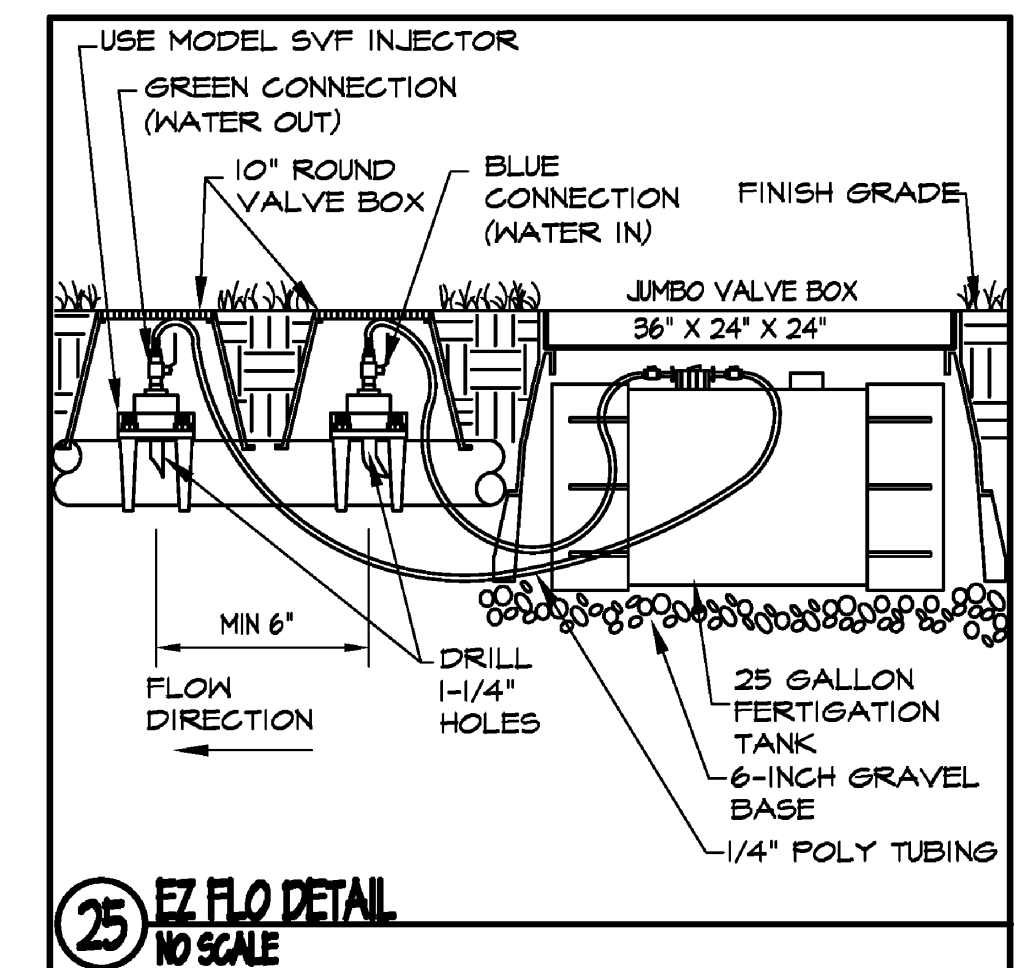

25 EZ FLO DETAIL
NO SCALE

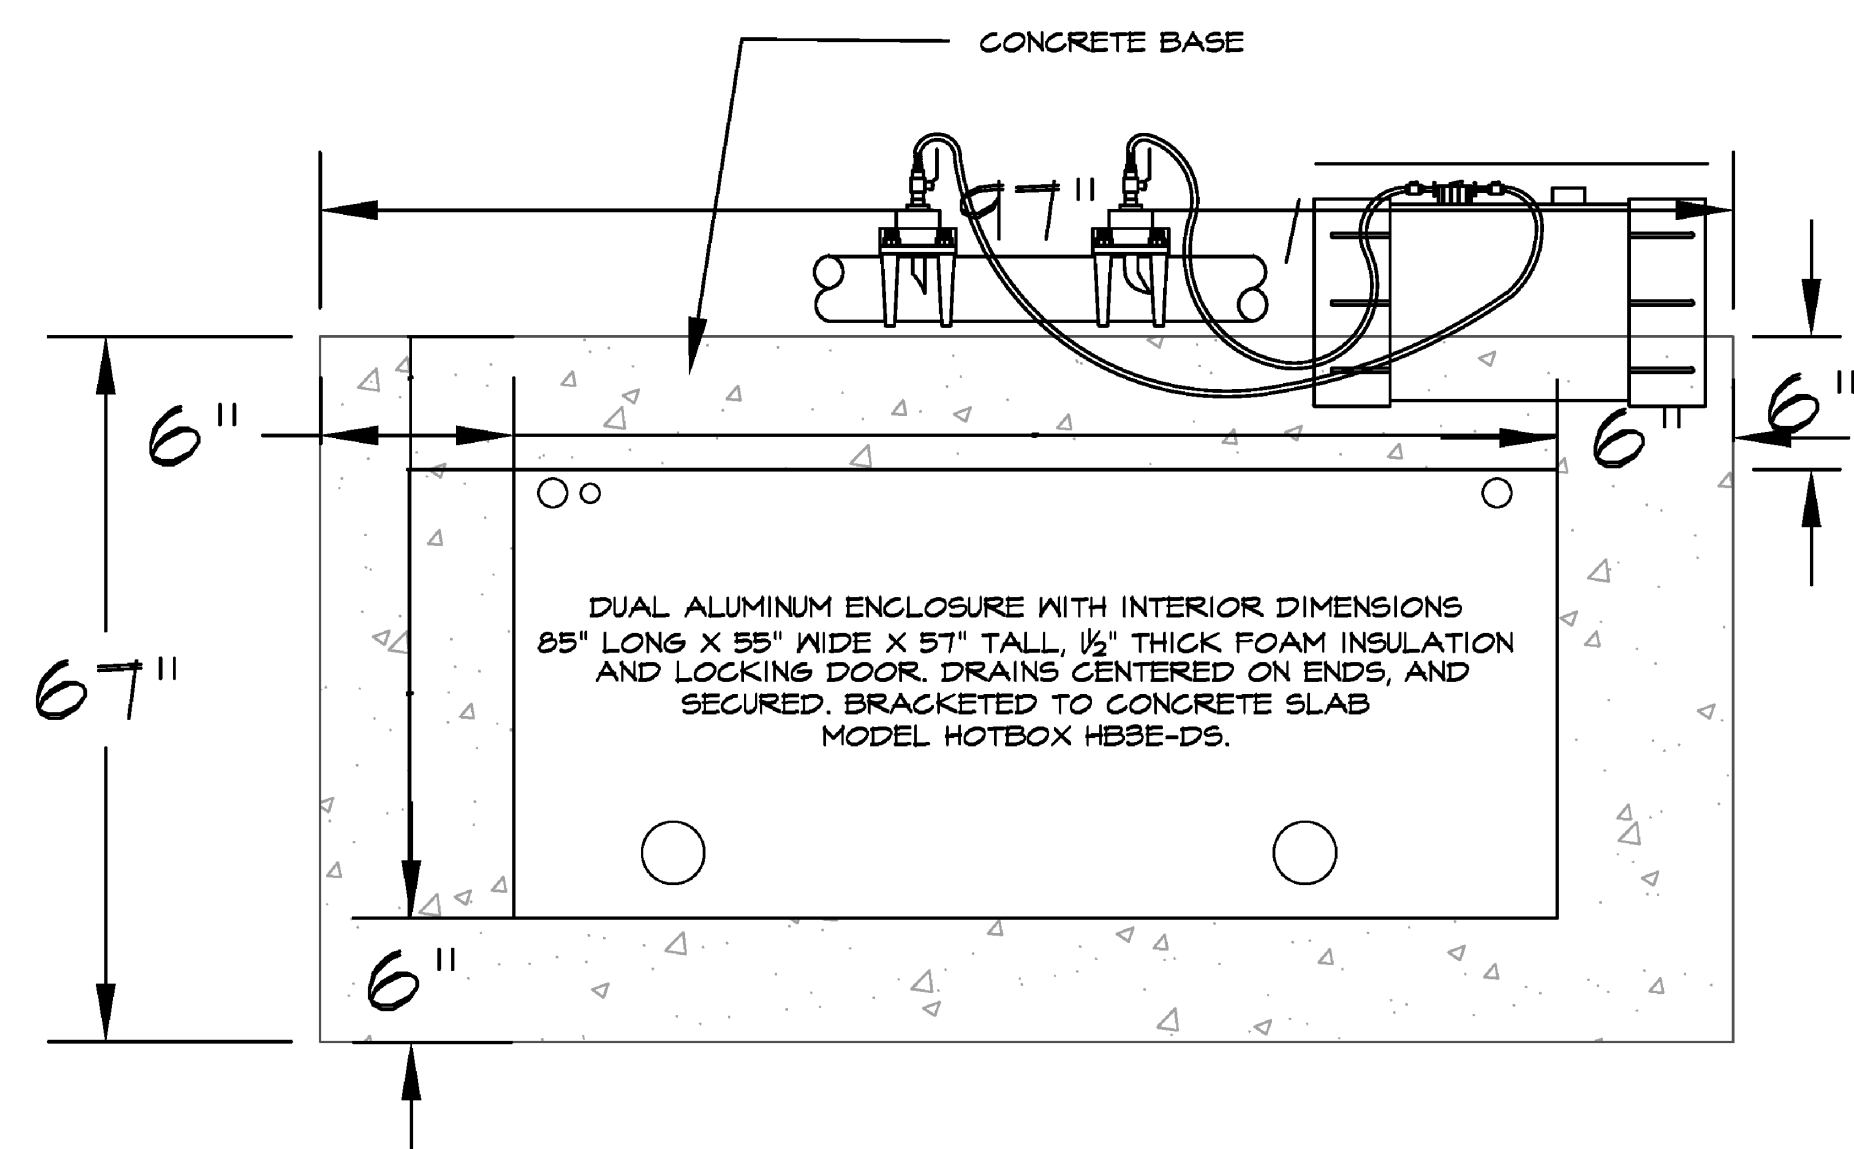

BACKFLOW PREVENTOR W/ METER ENCLOSURE- CONCRETE PAD PLAN VIEW

NO SCALE

[illegible]

IRRIGATION DETAILS

**WOLF SWAMP PARK
RENOVATION OF THE ATHLETIC FIELDS**

**735 LONGMEADOW STREET
LONGMEADOW, MASSACHUSETTS**

SOG SIGNED	SOG DRAWN	BEV CHECKED
----------------------	---------------------	-----------------------

AS NOTED

JUNE 30 ,2020

6213-05

20 OF 21

R-5