


BRUSHY CREEK SOUTH

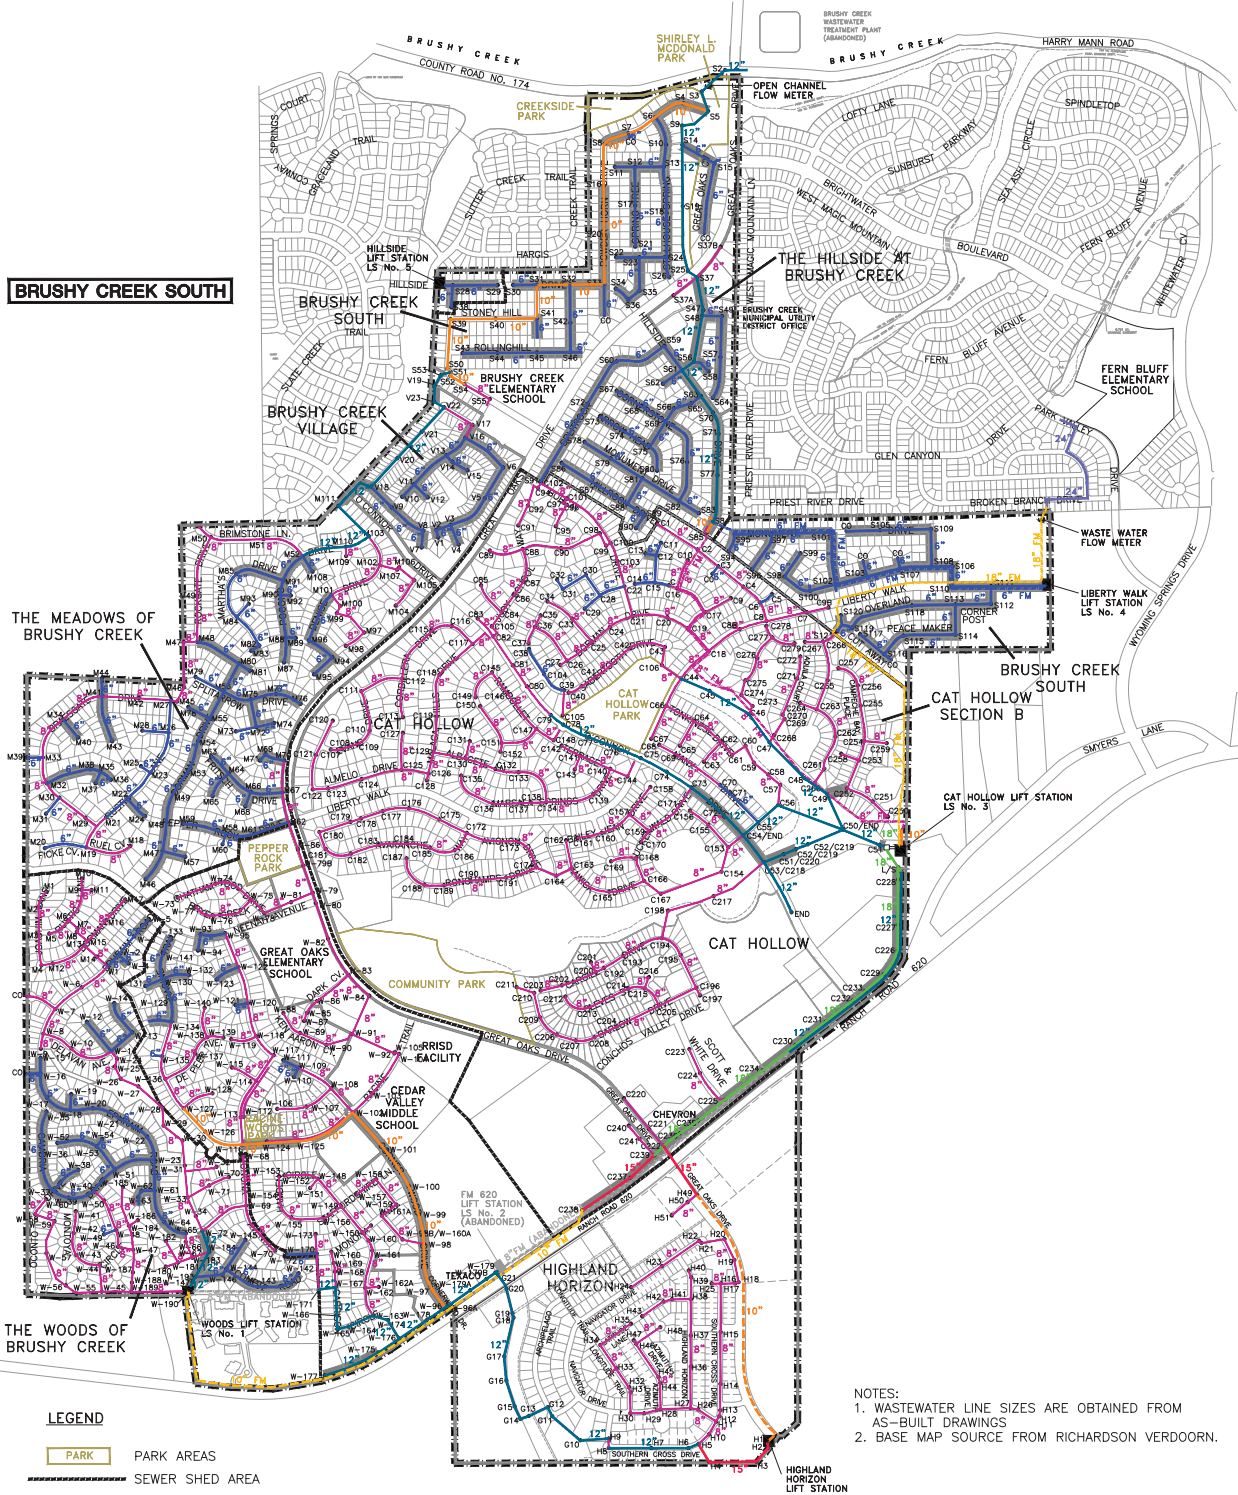

LEGEND

- PARK AREAS
- SEWER SHED AREA
- MUD BOUNDARY
- 6" WASTEWATER LINE
- 8" WASTEWATER LINE
- 10" WASTEWATER LINE
- 12" WASTEWATER LINE
- 15" WASTEWATER LINE
- 18" WASTEWATER LINE
- 24" WASTEWATER LINE
- SUBDIVISION DESIGNATION FROM 3 YEAR DEVELOPMENT PLAN

- NOTES:
1. WASTEWATER LINE SIZES ARE OBTAINED FROM AS-BUILT DRAWINGS
 2. BASE MAP SOURCE FROM RICHARDSON VERDOORN.

TV INSPECTION BREAKDOWN

WW LINE SIZE	LENGTH (LF)
6"	56,250
10"	5,223
12	5,684
15	875
18	3,899

EXHIBIT 2

TV INSPECTION MAP

BRUSHY CREEK MUD

Bury+Partners

221 West Sixth Street, Suite 600
Aurora, Texas 78701
Tel: (512)208-0011 Fax: (512)208-3205
TDD: (512)208-0011
Bury+Partners, Inc. ©Copyright 2011