


BRUSHY CREEK MUD SOUTH

- Regional Sewer - No Survey
- Survey Segment 2019
- Additional Survey Segment 2019
- Survey Status Current
- - - Forcemain
- Regional Sewer - No Survey
- MUD Boundary

Diameter	6"	8"	10"	12"	15"	18"	Total
Survey 2019	16,704	39,134	408	5,510	211	2,265	63,614
Additional South	1,763	7,685	408	583	211		10,649
Additional North	62	588					651
Total	18,529	47,407	408	6,094	211	2,265	74,914

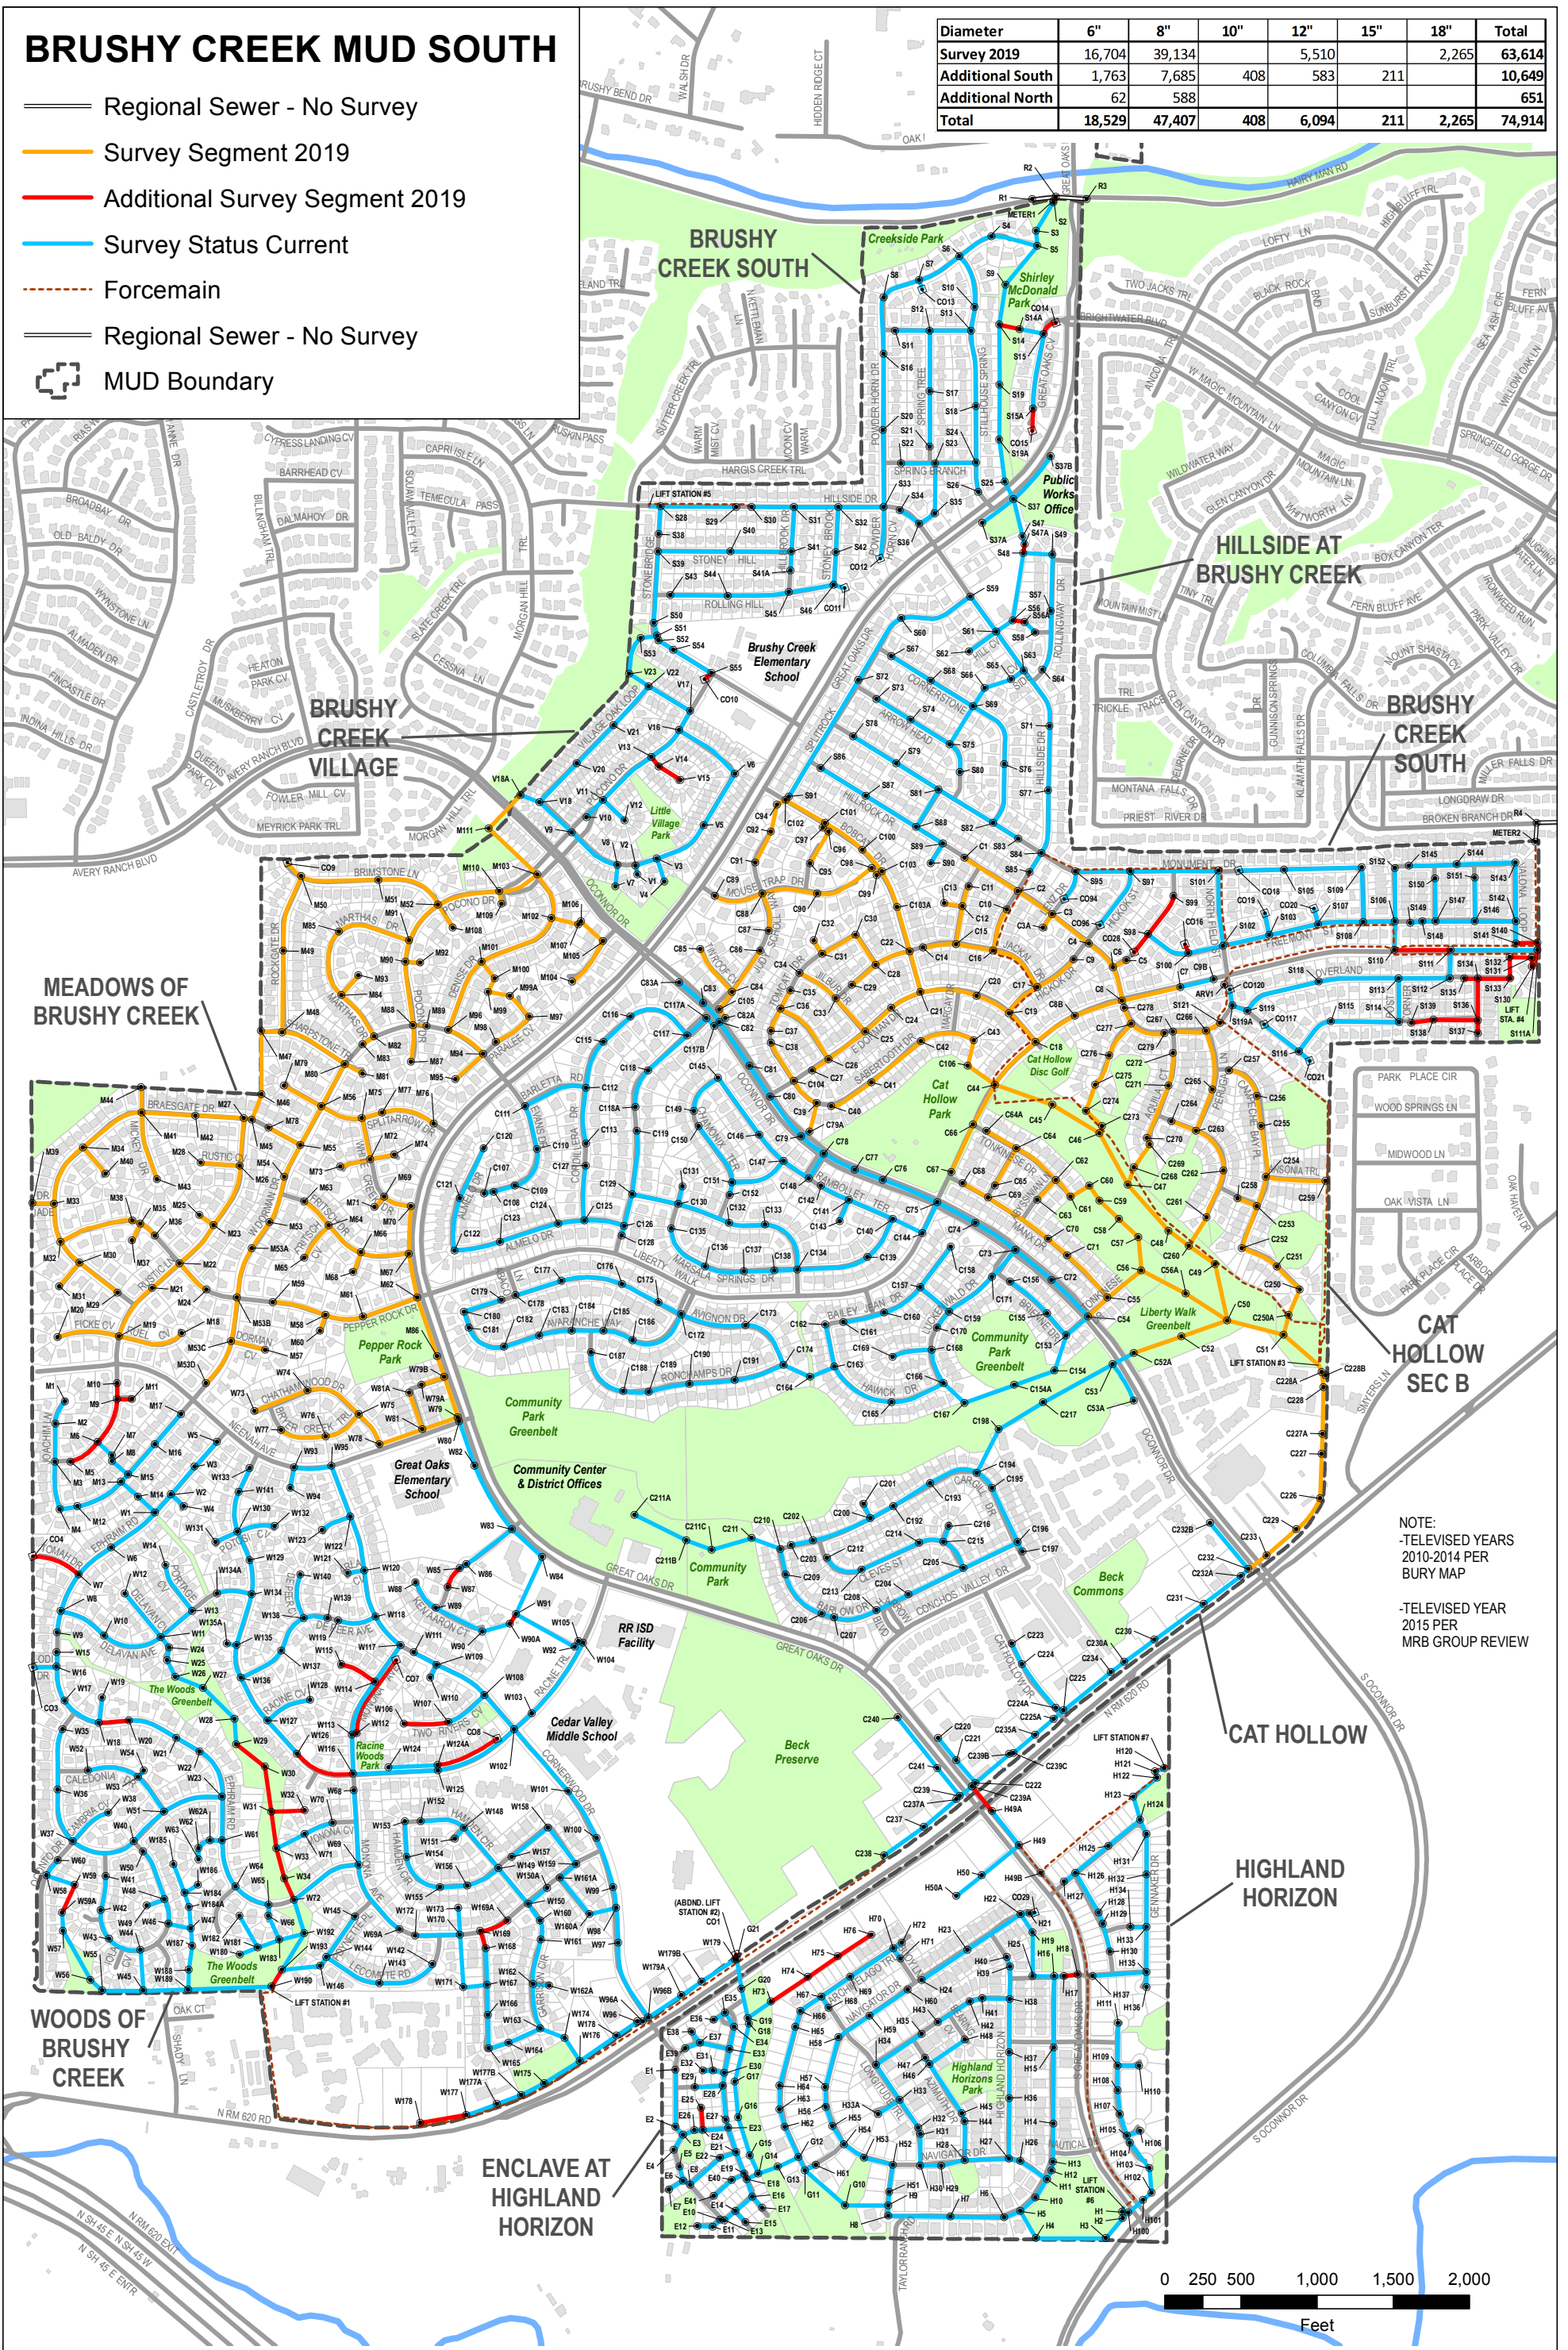

NOTE:
-TELEVISED YEARS
2010-2014 PER
BURY MAP

-TELEVISED YEAR
2015 PER
MRB GROUP REVIEW

0226.16000	BRUSHY CREEK MUNICIPAL UTILITY DISTRICT	Drawn By:	TJV		
Figure	16318 GREAT OAKS DR, ROUND ROCK, TEXAS 78681	Scale:	1" = 1,000' @ 11" x 17"		
1	SANITARY SEWER SYSTEM - 2019 SURVEY	Date:	NOV 2018		