


FIELD HOCKEY LAYOUT PLAN SCALE 1"=30'



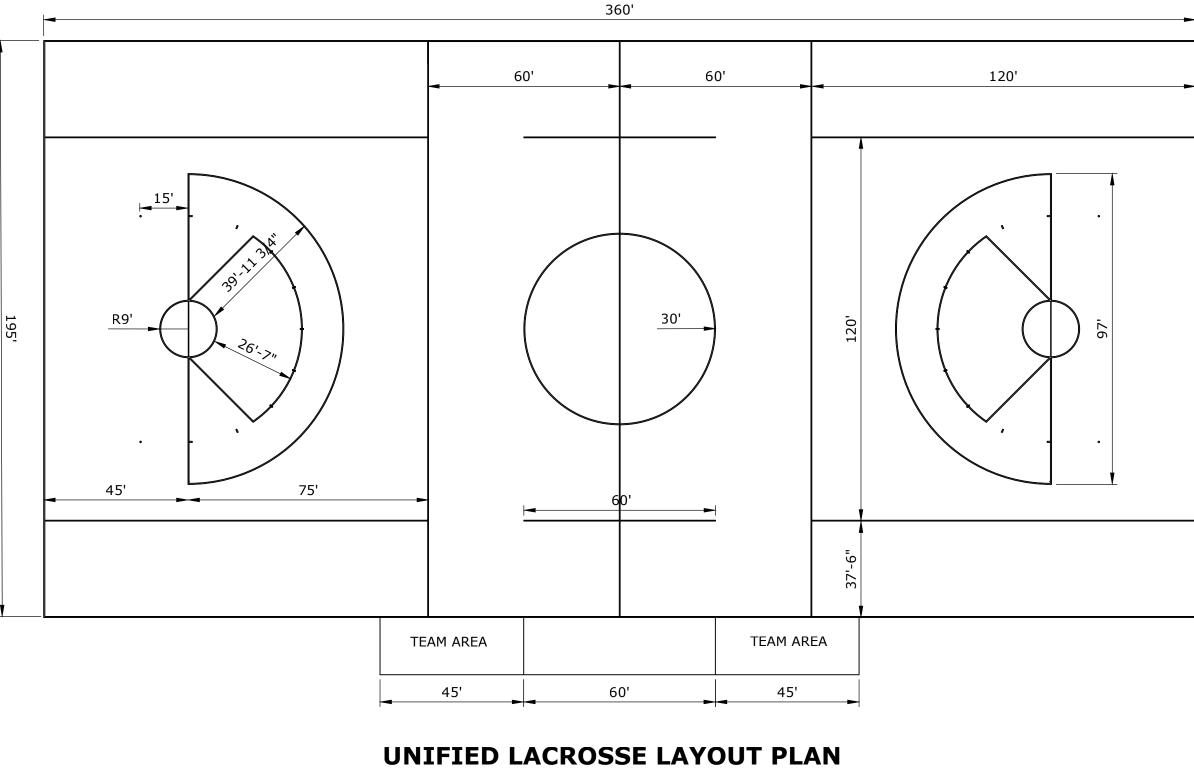

NOT TO SCALE

- **FIELD HOCKEY LAYOUT NOTES:** 1. CONTRACTOR SHALL VERIFY ALL DIMENSIONS.
- 2. ALL LINE WORK IS TO BE LAID OUT WITH A TOLERANCE OF 1/4 INCH.
- 3. ALL LINES USED IN THE MEASUREMENTS OF THE FIELD ARE TO BE 3 INCHES WIDE. THE SIDELINES AND THE BACK LINES INCLUDING THE GOAL LINES ARE PART OF THE FIELD OF PLAY.
- 4. THE FIELD SHALL BE RECTANGULAR, 100 YARDS LONG BY 60 YARDS WIDE. THE CENTER-LINE AND THE 25 YARD LINES SHALL BE MARKED THROUGHOUT THEIR LENGTH.
- 5. A MARK 6 FEET IN LENGTH SHALL BE MADE ACROSS THE CENTER-LINE AND THE 25 YARD LINES, 15 FEET FROM THE OUTSIDE OF THE SIDELINES.
- 6. A MARK 1 FOOT IN LENGTH SHALL BE PLACED INSIDE THE FIELD OF PLAY ON EACH SIDELINE 16 YARDS FROM THE INSIDE OF THE BACK LINE.
- 7. THE FIELD SHALL BE MARKED INSIDE THE FIELD OF PLAY ON THE BACK LINES ON BOTH SIDES OF THE GOAL AT 5 AND 10 YARDS FROM THE OUTSIDE OF THE NEARER GOALPOST TO THE OUTSIDE EDGE OF EACH LINE, AND SHALL BE MARKED ON THE SIDELINES, 5.47 YARDS FROM THE NEARER CORNER FLAG. ALL THESE MARKS ARE 1 FOOT LONG AND 3 INCHES WIDE.
- 8. A SPOT 6 INCHES IN DIAMETER SHALL BE MARKED IN FROM THE CENTER OF EACH GOAL. THE CENTER OF THE SPOT SHALL BE 7 YARDS FROM THE INSIDE EDGE OF THE GOAL LINE.
- 9. FLAG POSTS OF NOT MORE THAN 5 OR LESS THAN 4 FEET IN HEIGHT, SHALL BE PLACED AT EACH CORNER OF THE FIELD AND AT THE 25 YARD -LINES. THOSE AT THE 25 YARD LINES SHALL BE 3 FEET OUTSIDE THE SIDELINES.

LACROSSE LAYOUT NOTES:

- 1. THE PLAYING AREA SHALL BE RECTANGULAR, 110 YARDS IN LENGTH AND 60 YARDS IN WIDTH, MARKED WITH WHITE OR CONTRASTING-COLORED LINES.
- 2. A BOLD WHITE OR CONTRASTING-COLORED LINE SHALL BE MARKED THROUGH THE CENTER OF THE FIELD PERPENDICULAR TO THE SIDELINES. THIS LINE SHALL BE KNOWN AS THE CENTER LINE AND SHALL CONTINUE THROUGH ANY LOGOS OR OTHER MARKINGS.
- 3. THE GOAL LINES SHALL BE 2 INCHES WIDE - THE CENTER LINE – SHALL BE 4 INCHES WIDE -ALL OTHER LINES SHALL BE BETWEEN 2 – 4 INCHES WIDE (ONCE SIZE IS DETERMINED IT SHOULD BE CONSISTENT ON ALL OTHER PORTIONS OF THE FIELD)
- 4. IN BOTH HALVES OF THE FIELD, A LINE 40 YARDS LONG SHALL BE MARKED, CENTERED ON THE GOAL AND PARALLEL TO AND 20 YARDS FROM EACH GOAL LINE. LINES SHALL BE DRAWN AT RIGHT ANGLES FROM THE TERMINAL POINTS OF THESE LINES TO CONNECT THEM WITH THE END LINES.

